


SECTION 1-1

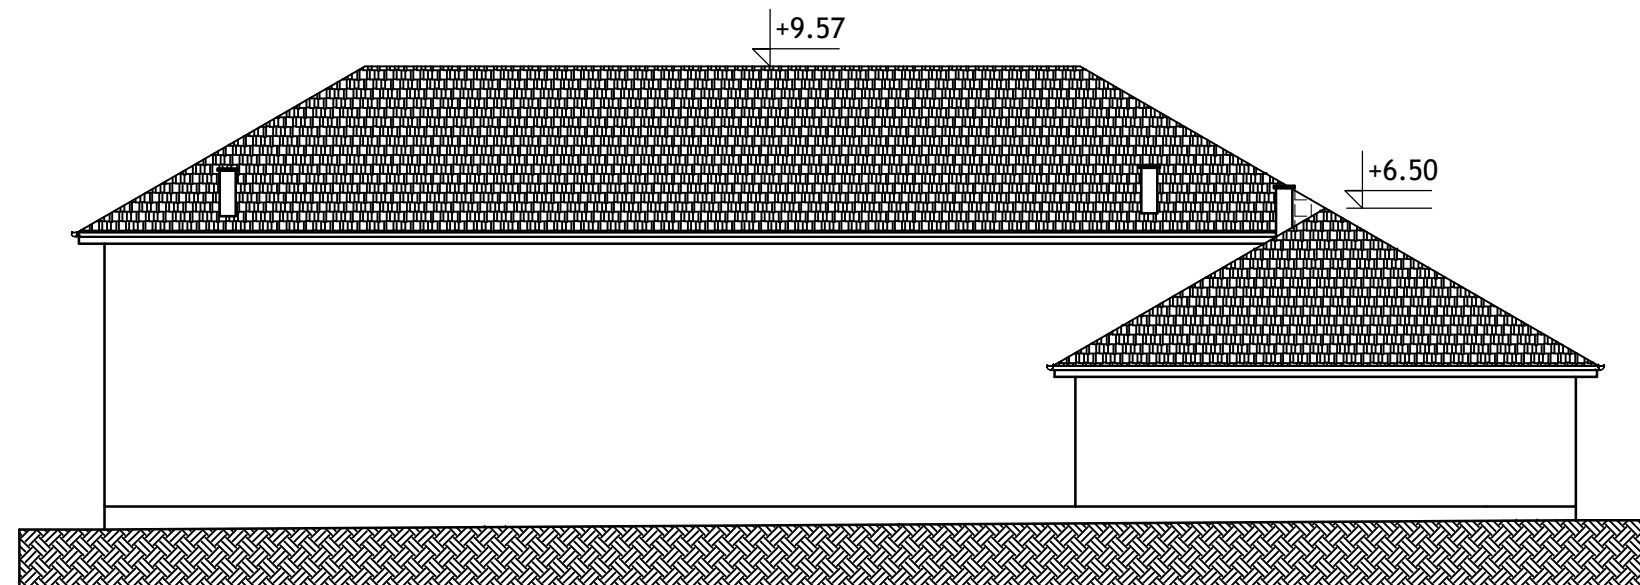

FACADE 1

a	Layer	t (cm)	b	Layer	t (cm)
	wooden floor	2.4		terrazzo	5.0
	gravel	10.0		concrete	10.0
v	Layer	t (cm)	g	Layer	t (cm)
	floor construction	20.0		grooved tile	3.0
	mortar	2.0		lath 3/5cm	3.0
				wooden beam 10/12	12.0

Description of the material

- existing structures

INVESTOR	
Municipality of Bela Crkva	
Mileticeva street nr. 2 Bela Crkva	
OBJECT	
MEMORIAL HOME, Pr+Pk	
LOCATION	
Trg palih boraca no..4, Kusic	
cad. parc. 165, KO Kusic 1	
RESPONSIBLE DESIGNER	signature
spec. Srdjan Predic, dipl.ing.constr.	
LICENCE NO. 311 A710 04	
MAIN DESIGNER	signature
spec. Srdjan Predic, dipl.ing.constr.	
LICENCE NO. 311 A710 04	

Office for projecting, consulting and ingeneering	
AG PROJEKT	
spec. Srdjan Predic, dipl.ing.constr.	
VRSAC	
SERBIA	
TYPE OF TECHNICAL DOCUMENTACION	DRAWING No.
CONCEPTUAL DESIGN - IDP	1001/16-
PART OF DESIGN	IDP
1 - DESIGN OF ARCHITECTURE	DATE
	01.2016
DRAWING	SCALE
SECTION 1-1	1:150
FACADE 1	PAGE
	4