



БОЧНА ФАСАДА

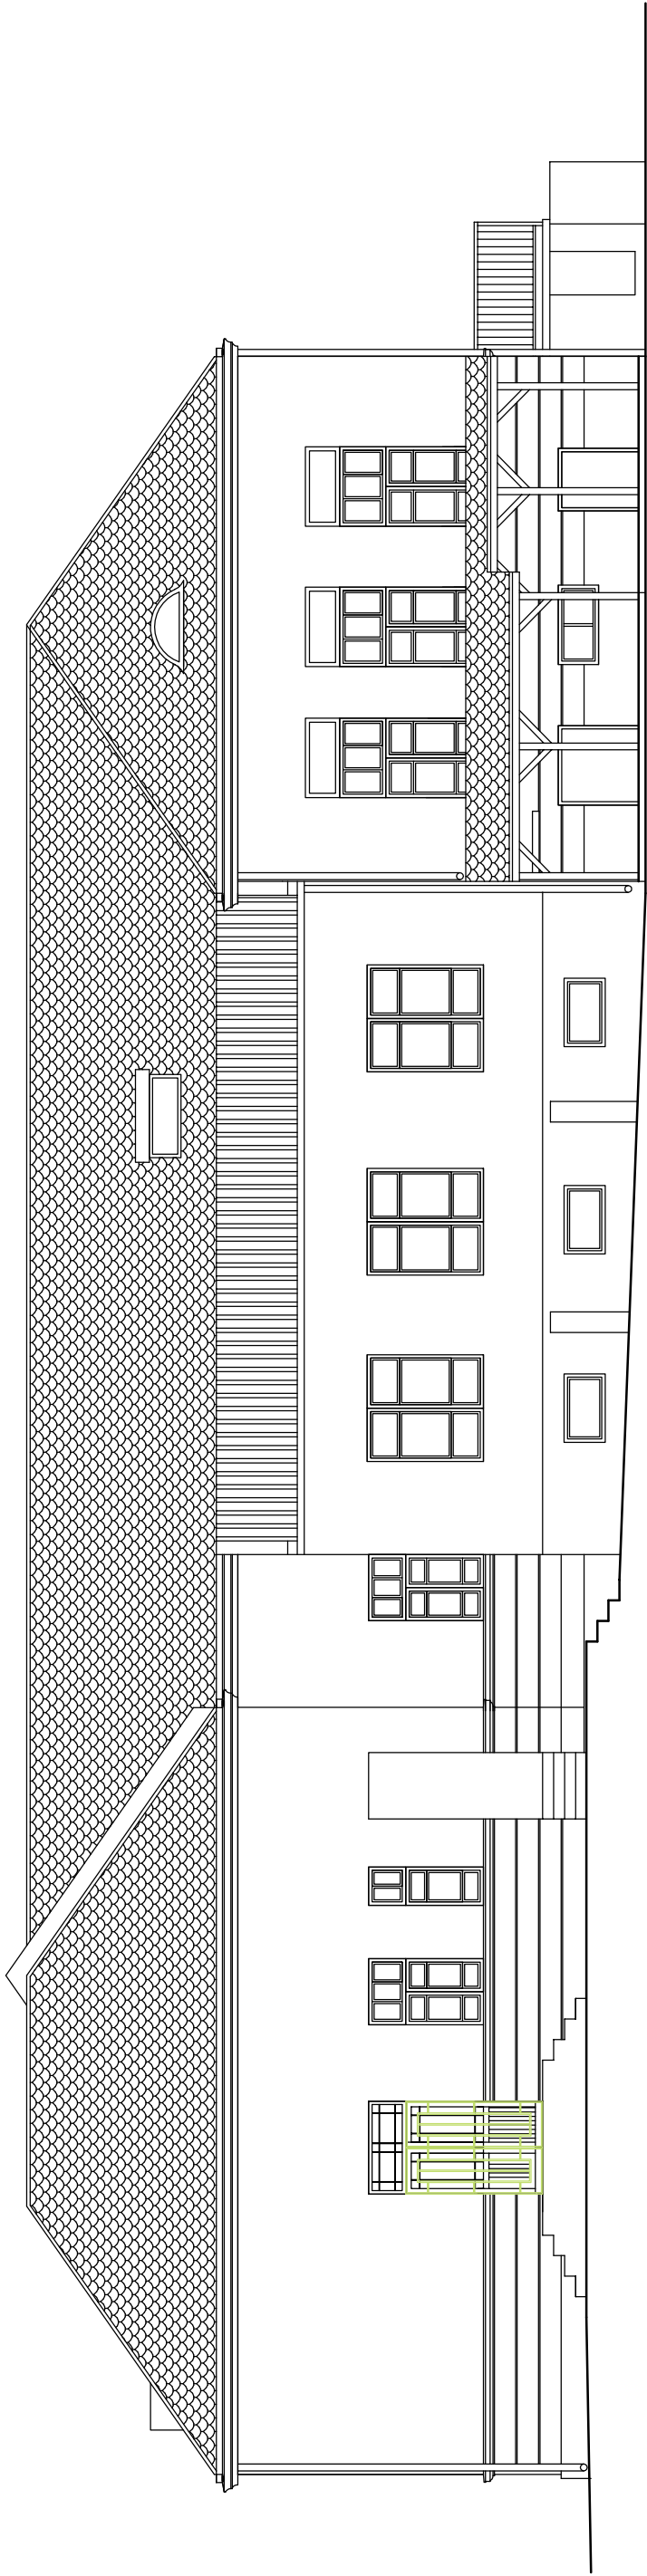

БОЧНА ФАСАДА

SMEDEREVO DIRECTORATE FOR BUILDING, URBANISM AND CONSTRUCTION LAND MANAGEMENT DEPARTMENT URBANISM DEPARTMENT		PROJECT NUMBER 1372/13
		YEAR OF DRAFTING 2013
PROJECT TITLE	MAIN PROJECT OF ADAPTATION AND REHABILITATION OF THE OLD BUILDING OF PSYCHIATRY DEPARTMENT IN SMEDEREVO PLANNED CONDITION	
CHIEF PROJECT ENGINEER	Danica Kuznar, architect	
ASSOCIATE	Radica Milanović, civil engineer	ATTACHMENT
	Vladimir Miletić, civil engineer	SIDE FACADES
DEPARTMENT MANAGER Vladimir Z. Radović, architect		LAYOUT A1:4
		SCALE 1:100

	ДИРЕКЦИЈА ЗА ИЗГРАДЊУ, УРБАНИЗАМ И ГР. ЗЕМЉИШТЕ СМЕДЕРЕВО		ИНСТРУМЕНТ 1372/13
	СЕКТОР ЗА УРБАНИЗАМ		ГОДИШТА 2013
НАЗНАЧЕНО ПРОЈЕКА	ГЛАВНИ ПРОЈЕКАТ АДАПТАЦИЈЕ И СНАЦИЈЕ СТАРЕ ЗГРАДЕ ПСИХИЈАТРИЈЕ У СМЕДЕРЕВУ		
	РЕХАБИЛИТАЦИЈА СТАРЕ		
ОДГОВОРНИ ПРОЈЕКАТОР	Кучић Данијела Јовановић		ПРИЛОГ
САРАДНИК	Миливојевић Радослав Јовановић		БОЧНЕ ФАСАДЕ
ПРОЈЕКТОВАЛНИ СЕКТОР	Миливојевић Радослав Јовановић		
		ПРОЈЕКТОВАЛНИ СЕКТОР	РАЗМЕР 1:1
			1:100