


	ROOM	FLOOR	WALL	CEILING	SURFACE (M2)
1.	CORRIDOR	Ceramic tiles	Semi-dispersive paint	Semi-dispersive paint	
2.	SANITARY BLOCK FOR STAFF	Ceramic tiles	Ceramic tiles	Semi-dispersive paint	
3.	SANITARY BLOCK FOR PATIENTS	Ceramic tiles	Ceramic tiles	Semi-dispersive paint	
4.	STORAGE ROOM	Ceramic tiles	Semi-dispersive paint	Semi-dispersive paint	
5.	SOCIAL WORKER	Ceramic tiles	Semi-dispersive paint	Semi-dispersive paint	
6.	DOCTOR INTERVIEW-DUTIES	Ceramic tiles	Semi-dispersive paint	Semi-dispersive paint	
7.	DAY CARE HOSPITAL	Ceramic tiles	Semi-dispersive paint	Semi-dispersive paint	
8.	KITCHEN	Ceramic tiles	Semi-dispersive paint	Semi-dispersive paint	
9.	LOUNGE	Ceramic tiles	Semi-dispersive paint	Semi-dispersive paint	
10.	CORRIDOR	Ceramic tiles	Semi-dispersive paint	Semi-dispersive paint	
11.	DOCTORS ROOM	Ceramic tiles	Semi-dispersive paint	Semi-dispersive paint	
12.	DAY CARE HOSPITAL	Ceramic tiles	Semi-dispersive paint	Semi-dispersive paint	
13.	NURSES ROOM	Ceramic tiles	Semi-dispersive paint	Semi-dispersive paint	
14.	PSYCHOLOGIST	Ceramic tiles	Semi-dispersive paint	Semi-dispersive paint	
15.	CORRIDOR	Ceramic tiles	Semi-dispersive paint	Semi-dispersive paint	
16.	RECEPTION	Ceramic tiles	Semi-dispersive paint	Semi-dispersive paint	
17.	CORRIDOR	Ceramic tiles	Semi-dispersive paint	Semi-dispersive paint	
18.	INTERVIEW	Ceramic tiles	Semi-dispersive paint	Semi-dispersive paint	
19.	PATIENTS ROOM	Ceramic tiles	Semi-dispersive paint	Semi-dispersive paint	
20.	PATIENTS ROOM	Ceramic tiles	Semi-dispersive paint	Semi-dispersive paint	
21.	PATIENTS ROOM	Ceramic tiles	Semi-dispersive paint	Semi-dispersive paint	
22.	PATIENTS ROOM	Ceramic tiles	Semi-dispersive paint	Semi-dispersive paint	
23.	PATIENTS ROOM	Ceramic tiles	Semi-dispersive paint	Semi-dispersive paint	
24.	SANITARY BLOCK FOR STAFF	Ceramic tiles	Ceramic tiles	Semi-dispersive paint	
25.	SANITARY BLOCK FOR PATIENTS	Ceramic tiles	Ceramic tiles	Semi-dispersive paint	
26.	CORRIDOR	Ceramic tiles	Semi-dispersive paint	Semi-dispersive paint	
27.	PATIENTS ROOM	Ceramic tiles	Semi-dispersive paint	Semi-dispersive paint	
28.	PATIENTS ROOM	Ceramic tiles	Semi-dispersive paint	Semi-dispersive paint	
29.	PATIENTS ROOM	Ceramic tiles	Semi-dispersive paint	Semi-dispersive paint	
30.	PATIENTS ROOM	Ceramic tiles	Semi-dispersive paint	Semi-dispersive paint	
31.	PATIENTS ROOM	Ceramic tiles	Semi-dispersive paint	Semi-dispersive paint	
32.	SANITARY BLOCK FOR STAFF	Ceramic tiles	Ceramic tiles	Semi-dispersive paint	
33.	NURSES ROOM	Ceramic tiles	Semi-dispersive paint	Semi-dispersive paint	
34.	HEAD NURSE	Ceramic tiles	Semi-dispersive paint	Semi-dispersive paint	
35.	SANITARY BLOCK FOR PATIENTS	Ceramic tiles	Semi-dispersive paint	Semi-dispersive paint	
			NET SURFACE TOTAL		
			GROSS SURFACE TOTAL		

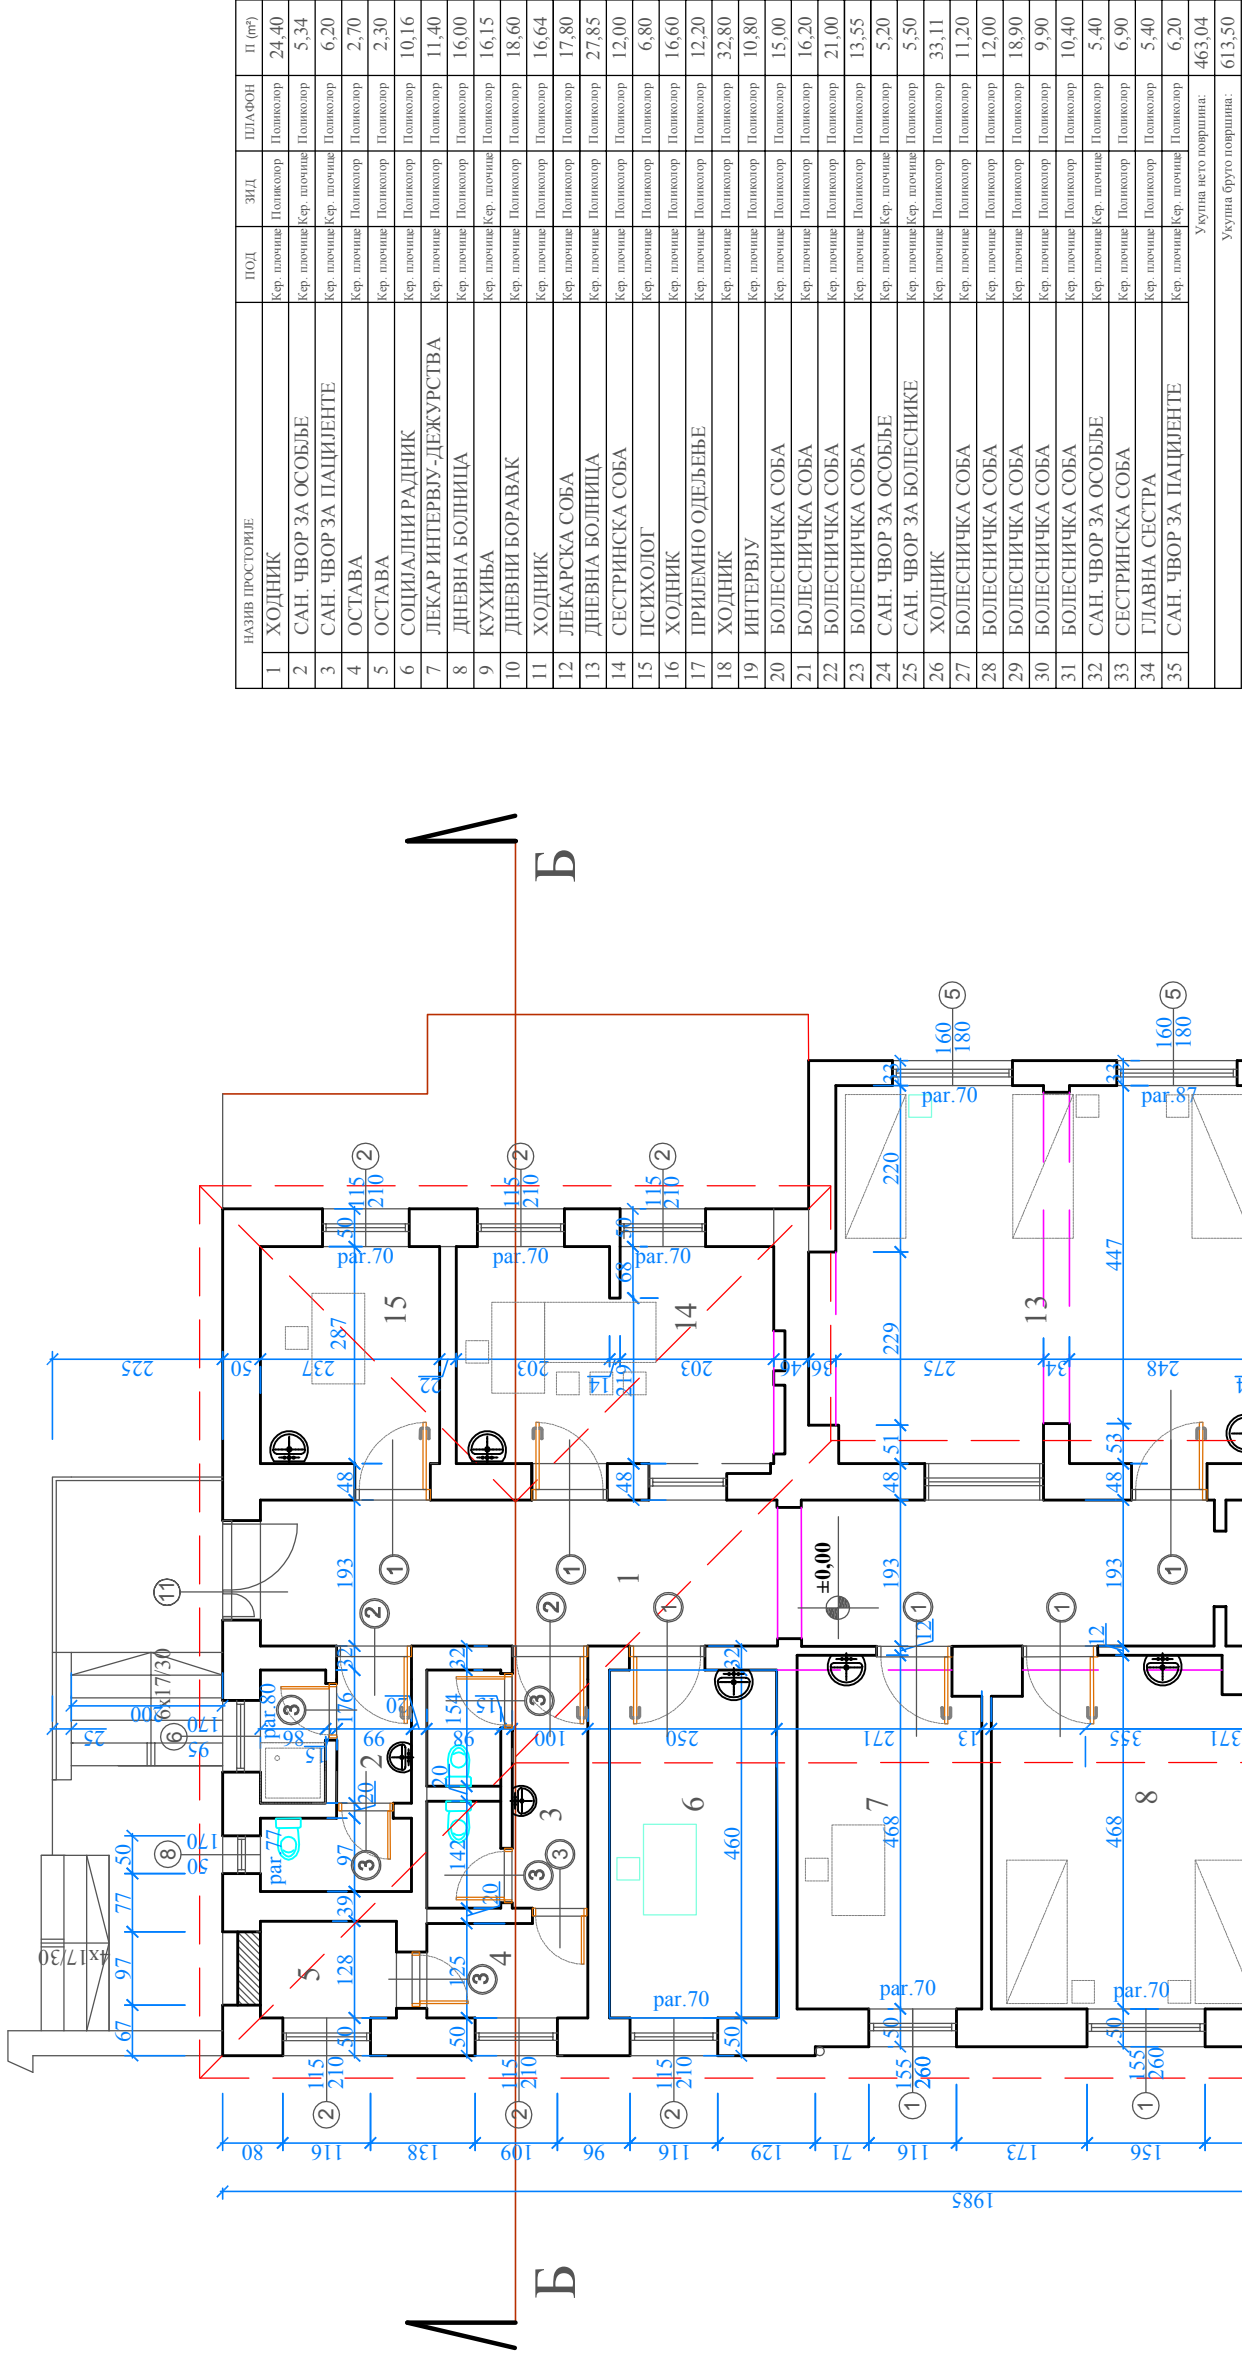

ЛЕГЕНДА


РУШТИ СЕ

ТО БЕ БРОУГХТ ДОВН

ЗИДА СЕ ОТЕКОМ

ТО БЕ БРОУГХТ УП

SMEDEREVO DIRECTORATE FOR BUILDING, URBANISM AND LAND PUBLIC Enterprise Limited URBANISM DEPARTMENT	PROJECT NUMBER 1372/13 YEAR OF DRAFTING 2013
PROJECT TITLE MAIN PROJECT OF ADAPTATION AND OF REPAIR OF THE FIRST FLOOR OF PSYCHIATRY DEPARTMENT IN SMEDEREVO PLANNED CONDITION	CHIEF PROJECT ENGINEER Danica Kuhnar, architect
ASSOCIATE Radica Milosovic, civil engineer	GROUND FLOOR BASE LAYOUT
DEPARTMENT MANAGER Vasilisa Z. Rencovic, architect	SCALE 1:100

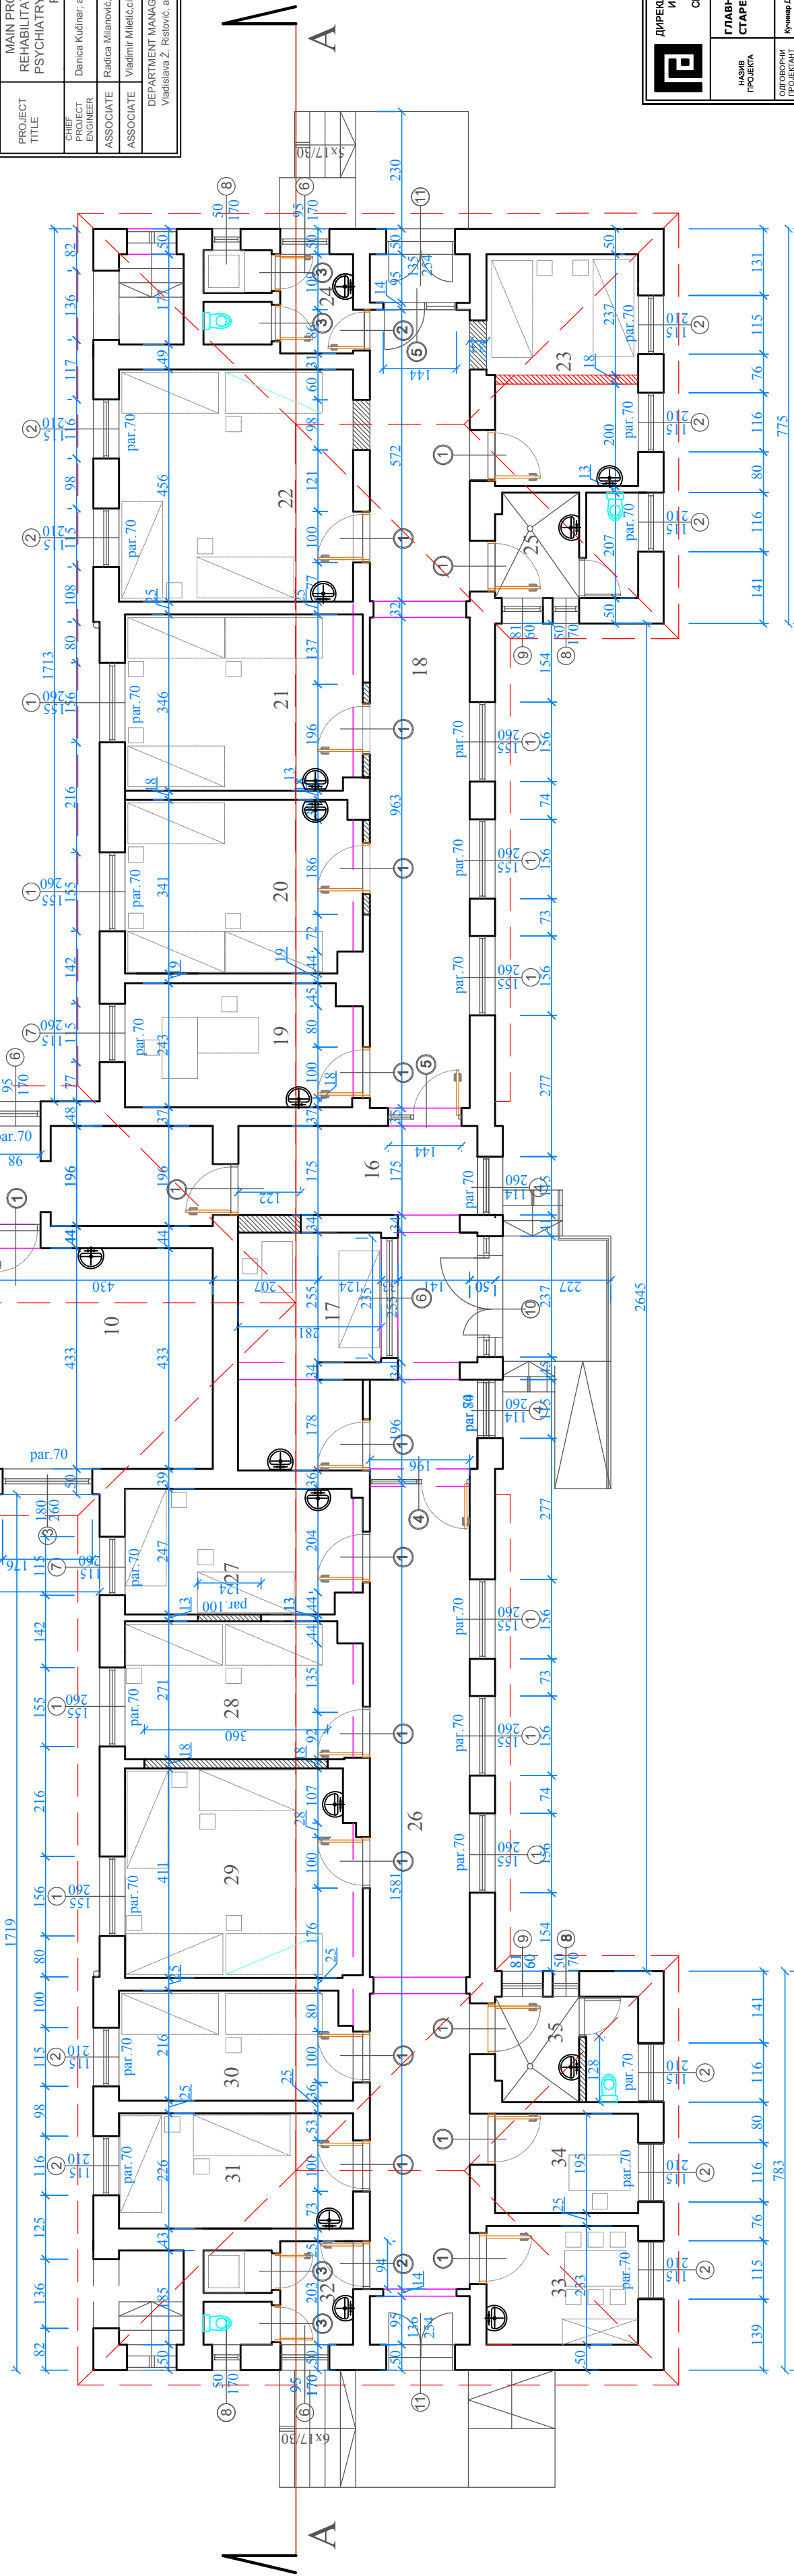

ДИРЕКЦИЈА ЗА ИЗГРАДЊУ, УРБАНИЗАМ И Г.З. ДЕПАРТАМЕНТ ЗА СМЕРЕВУ СЕКТОР ЗА УРБАНИЗАМ	ПРОЈЕКТ БРОЈ 1372/13 ГОДИНА 2013
НАМЕНА ПРОЈЕКТА	ГЛАВНИ ПРОЈЕКАТ АДАПТАЦИЈЕ И САНИРАЊЕ СТАРЕ ЗГРАДЕ ПСИХИЈАТРИЈЕ У СМЕРЕВУ НОВОПЛАНИРАНО СТАЊЕ
СРЕДСТВЕНИ ПРОЈЕКТАНТИ	Кунцар Даница, архитект
САРАДНИЦИ	Милошевић Радика, грађ. инж.
УПОМОДНИ СЕКТОР	Милошевић Вилка, грађ. инж.
ОСНОВА ПРИМЕРАКА	ПРОЈЕКАТ
БРОЈ ЦРТЕЖА	9
РАСМЕР	1:100