


ФАСАДА ПРЕМА УЛИЦИ
FACADE FACING THE STREET

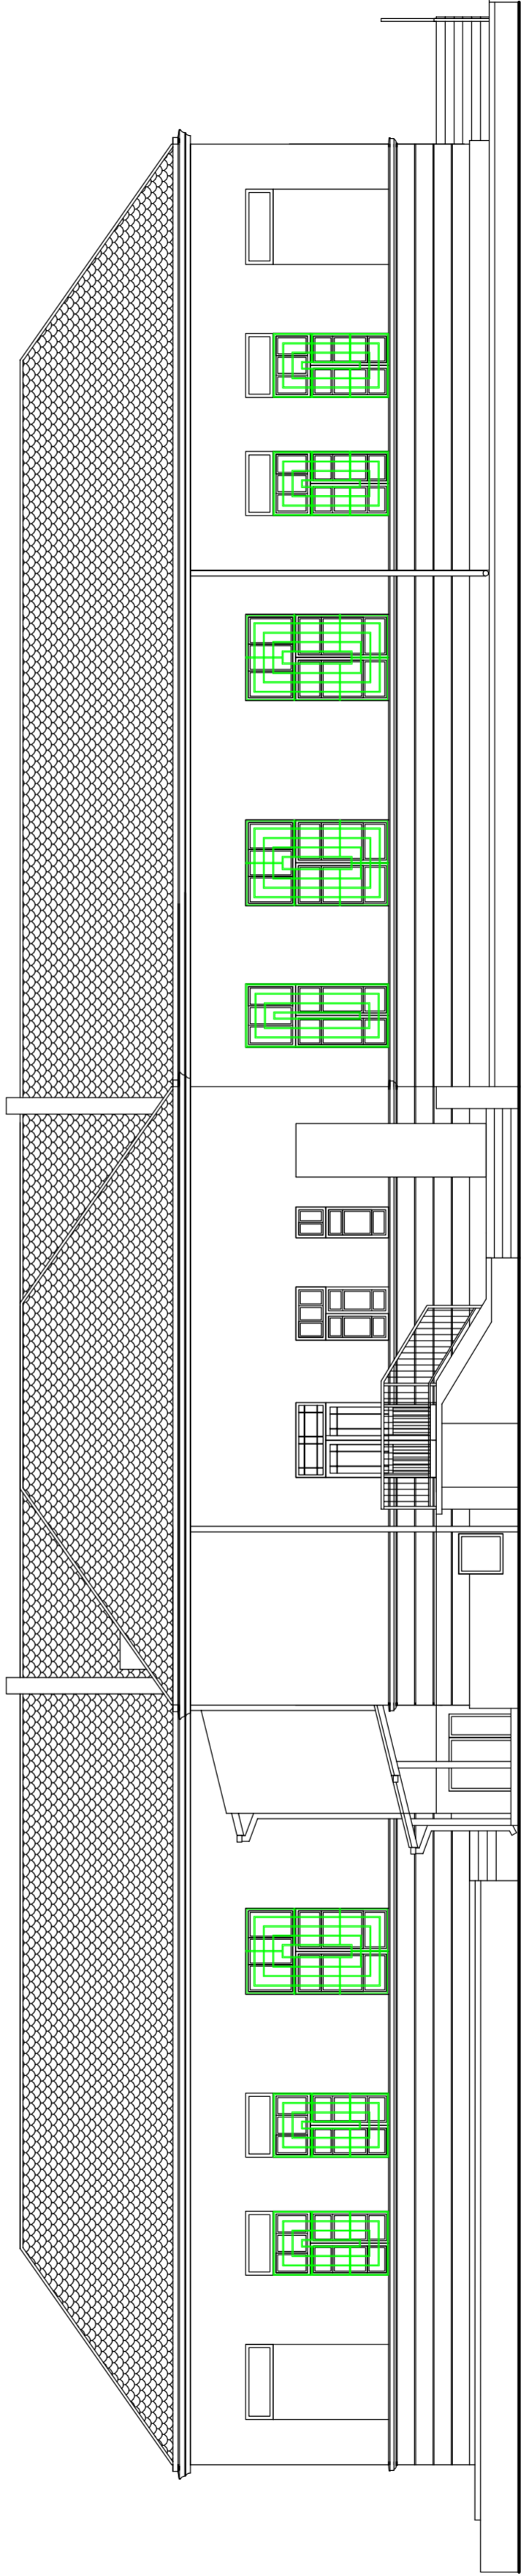

ЗАДЊА ФАСАДА
BACK FACADE

SMEDEREVO DIRECTORATE FOR BUILDING, URBANISM AND LAND Public Enterprise Limited URBANISM DEPARTMENT	PROJECT NUMBER 1372/13	
	YEAR OF DRAFTING 2013	
	2013	
PROJECT TITLE	MAIN PROJECT OF ADAPTATION AND REHABILITATION OF THE OLD BUILDING OF PSYCHIATRIC HOSPITAL IN SMEDEREVO IN ORDER TO BRING IT TO PLANNED CONDITION	
CHIEF PROJECT ENGINEER	Danica Kuchinar, architect	ATTACHMENT
ASSOCIATE	Radica Milanovic, civil engineer	FACADES
ASSOCIATE	Vladimir Miletic, civil engineer	LAYOUT
DEPARTMENT MANAGER	Vasilava Z. Ribicovic, architect	SCALE № 13 1:100

	ДИРЕКЦИЈА ЗА ИЗГРАДЊУ, УРБАНИЗАМ И ГР ЗЕМЉИШТЕ СМЕДЕРЕВО	
	Ј.П. с.в.п.о.	
	2013	
НАЗIV ПРОЈЕКТА	ГЛАВНИ ПРОЈЕКАТ АДАПТАЦИЈЕ И САНЦИЈЕ СТАРЕ ПСИХИЈАТРИЈСКЕ БОЛНИЦЕ У СМЕДЕРЕВОУ	
ОДГОВОРНИ ПРОЈЕКТОРАТ	Кучинар Даница, архитекта	
САРАДНИК	Милановић Радика, грађ.инж.	
РУКОВОДНИЛ СЕКТОРА	Милић Владимир, грађ.инж.	
БРОЈ ЛИСТА	13	УКУПНО 13