


БОЧНА ФАСАДА
SIDE FACADE

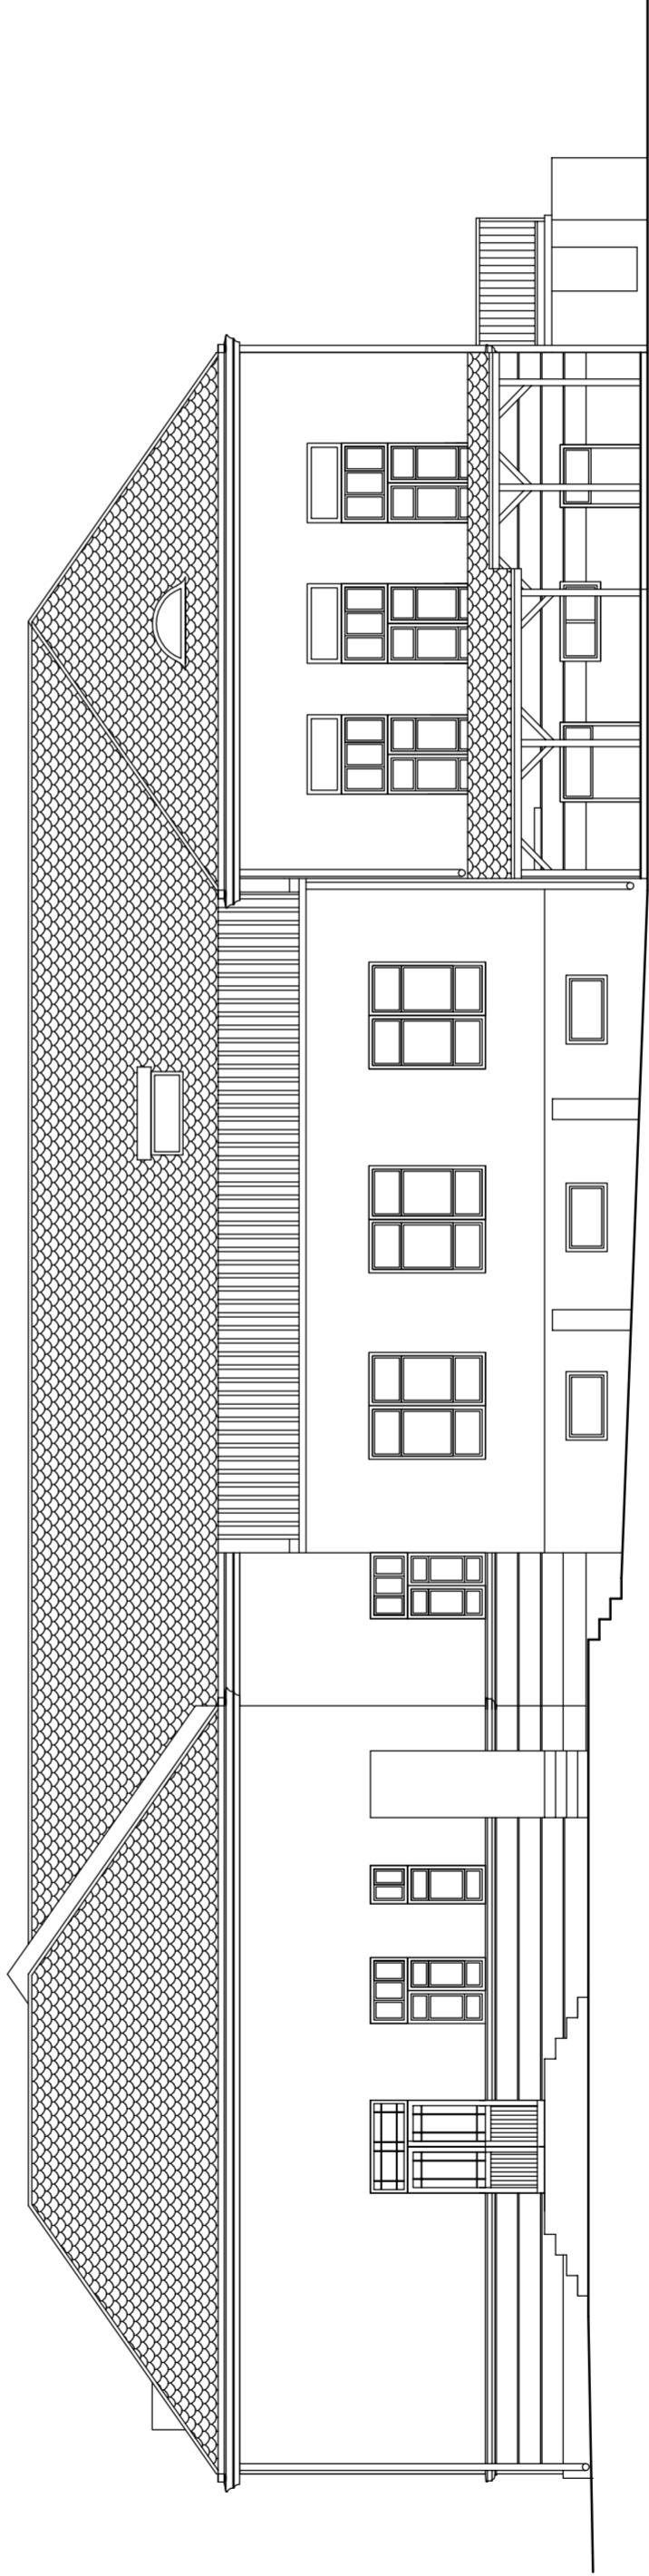

БОЧНА ФАСАДА
SIDE FACADE

SMEDEREVO DIRECTORATE FOR BUILDING, URBANISM AND CONSTRUCTION LAND Public Enterprise Unlimited URBANISM DEPARTMENT	PROJECT NUMBER 1372/13	
	YEAR OF DRAFTING 2013	
PROJECT TITLE	MAIN PROJECT OF ADAPTATION AND REHABILITATION OF THE OLD BUILDING OF PSYCHIATRY DEPARTMENT IN SMEDEREVO PLANNED CONDITION	
CHIEF PROJECT ENGINEER	Danica Kujundzic, architect	
ASSOCIATE	Radica Milanovic, civil engineer	
DEPARTMENT MANAGER	Vladimir Mladic, civil engineer	
	LAYOUT №17	SCALE 1:100

	Дирекција за изградњу, урбанизам и тр. земаљиште Смедерево		лист пројекта 1372/13
	Ј.П. са п.о. СЕКТОР ЗА УРБАНИЗАМ		ГОДИНА ИЗДАЈЕ 2013
НАЗНАК ПРОЈЕКТА	ГЛАВНИ ПРОЈЕКАТ АДАПТАЦИЈЕ И СНАЖИЊЕ СТАРЕ ЗГРАДЕ ПСИХИЈАТРИЈЕ У СМЕДЕРЕВУ ПОСТОЈЕЋЕ СТАЊЕ		
ОДГОВОРНИ ПРОЈЕКТАНТ	Кучунџ Даница, дип.инж.арх.		
САРАДНИК	Милановић Радика, дип.инж.грађ.инж.		
РУКОВОДИЛАЦ СЕКТОРА	Младич Владимир, дип.инж.грађ.инж.		
	БРОЈ ЛИСТА 7	БОЧНЕ ФАСАДЕ	
		РАЗМЕР 1:100	