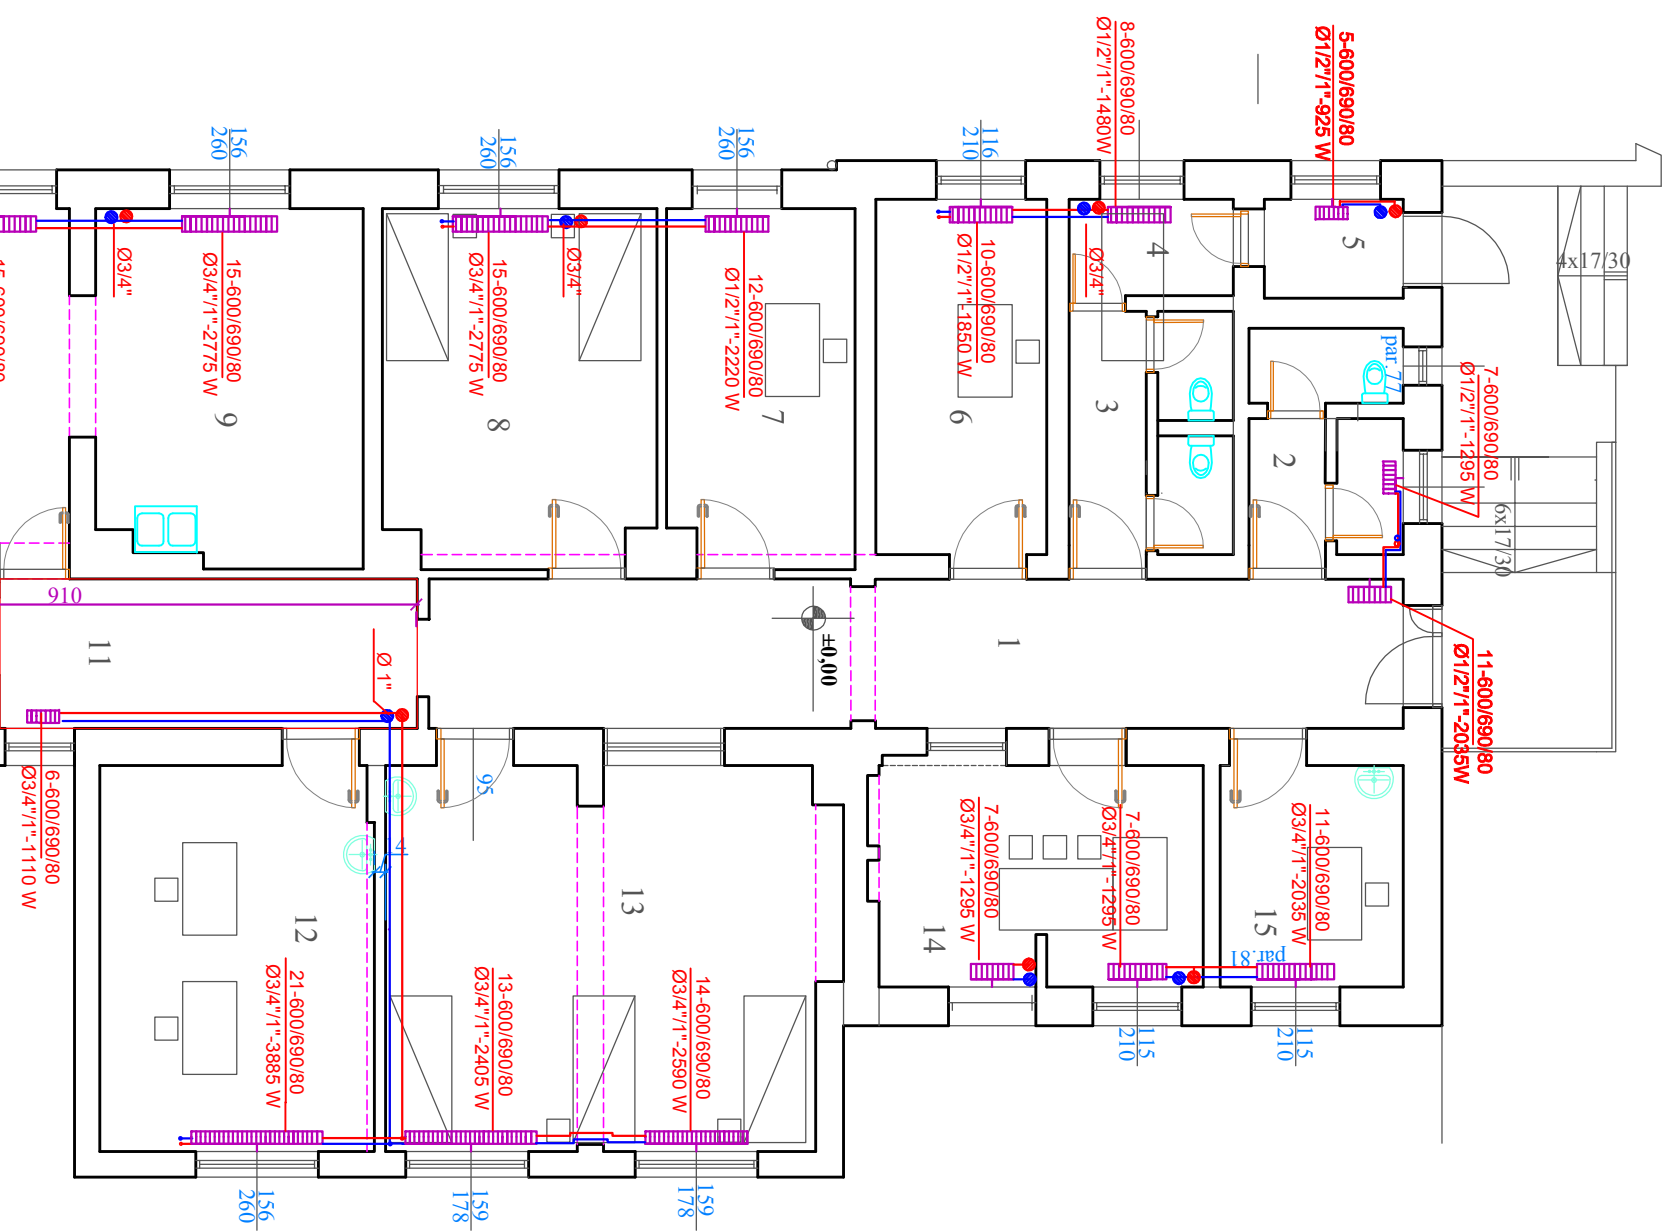
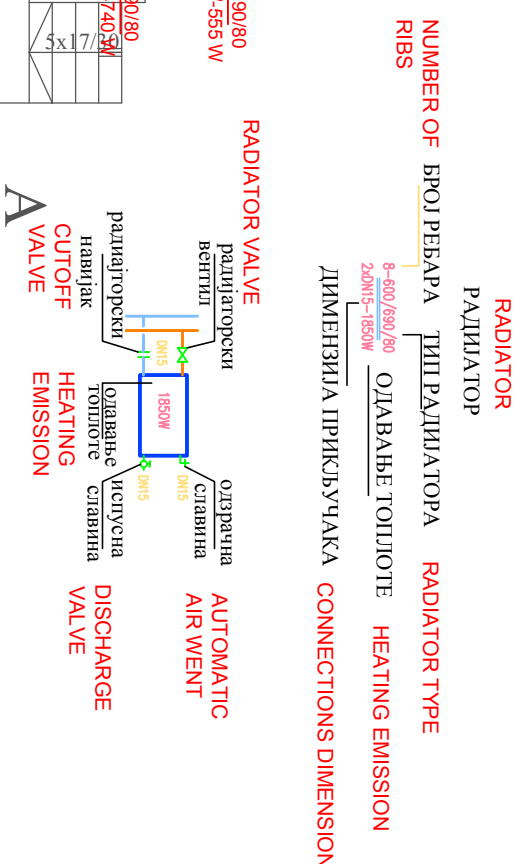
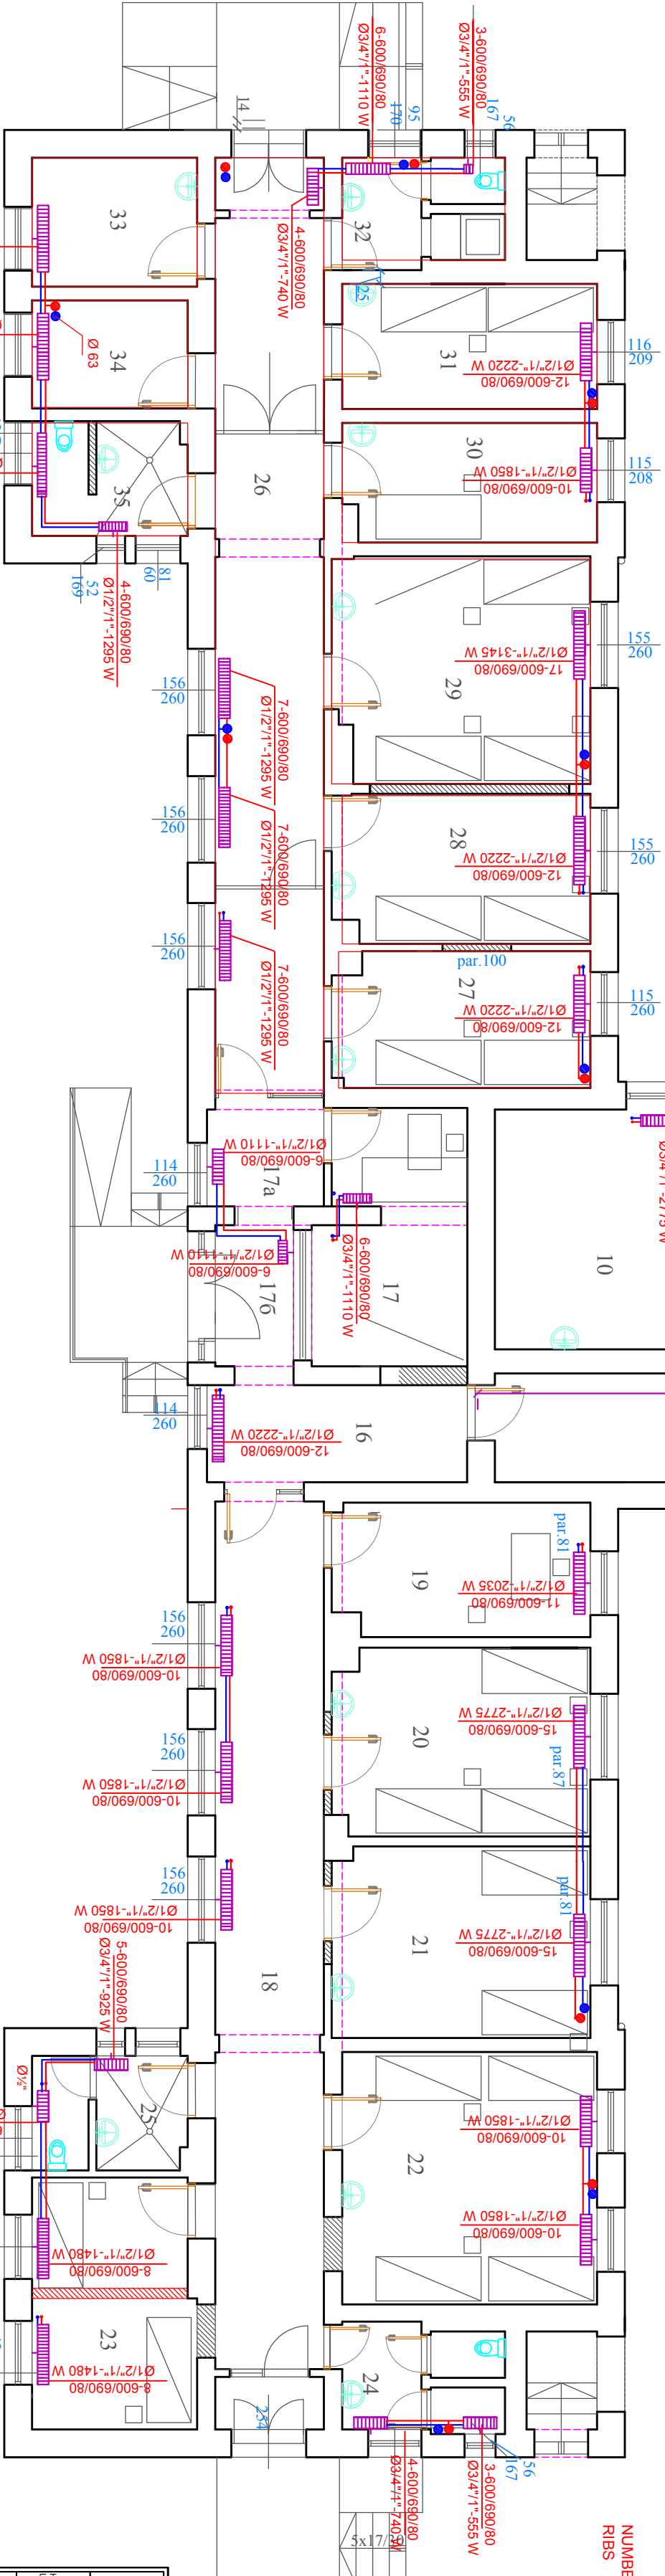
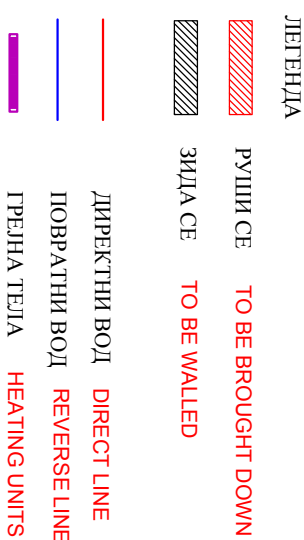
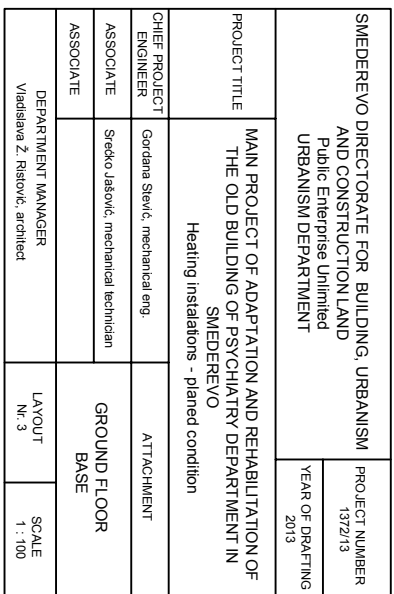


	ROOM	FLOOR	WALL	CEILING	SURFACE (M2)
1.	CORRIDOR	Ceramic tiles	Semi-dispersive paint	Semi-dispersive paint	
2.	SANITARY BLOCK FOR STAFF	Ceramic tiles	Ceramic tiles	Semi-dispersive paint	
3.	SANITARY BLOCK FOR PATIENTS	Ceramic tiles	Ceramic tiles	Semi-dispersive paint	
4.	STORAGE ROOM	Ceramic tiles	Semi-dispersive paint	Semi-dispersive paint	
5.	STORAGE ROOM	Ceramic tiles	Semi-dispersive paint	Semi-dispersive paint	
6.	SOCIAL WORKER	Ceramic tiles	Semi-dispersive paint	Semi-dispersive paint	
7.	DOCTOR INTERVIEW/DUTIES	Ceramic tiles	Semi-dispersive paint	Semi-dispersive paint	
8.	DAY CARE HOSPITAL	Ceramic tiles	Semi-dispersive paint	Semi-dispersive paint	
9.	KITCHEN	Ceramic tiles	Ceramic tiles	Semi-dispersive paint	
10.	LOUNGE	Ceramic tiles	Semi-dispersive paint	Semi-dispersive paint	
11.	CORRIDOR	Ceramic tiles	Semi-dispersive paint	Semi-dispersive paint	
12.	DOCTORS ROOM	Ceramic tiles	Semi-dispersive paint	Semi-dispersive paint	
13.	DAY CARE HOSPITAL	Ceramic tiles	Semi-dispersive paint	Semi-dispersive paint	
14.	NURSES ROOM	Ceramic tiles	Semi-dispersive paint	Semi-dispersive paint	
15.	PSYCHOLOGIST	Ceramic tiles	Semi-dispersive paint	Semi-dispersive paint	
16.	CORRIDOR	Ceramic tiles	Semi-dispersive paint	Semi-dispersive paint	
17.	RECEPTION	Ceramic tiles	Semi-dispersive paint	Semi-dispersive paint	
18.	CORRIDOR	Ceramic tiles	Semi-dispersive paint	Semi-dispersive paint	
19.	INTERVIEW	Ceramic tiles	Semi-dispersive paint	Semi-dispersive paint	
20.	PATIENTS ROOM	Ceramic tiles	Semi-dispersive paint	Semi-dispersive paint	
21.	PATIENTS ROOM	Ceramic tiles	Semi-dispersive paint	Semi-dispersive paint	
22.	PATIENTS ROOM	Ceramic tiles	Semi-dispersive paint	Semi-dispersive paint	
23.	PATIENTS ROOM	Ceramic tiles	Semi-dispersive paint	Semi-dispersive paint	
24.	SANITARY BLOCK FOR STAFF	Ceramic tiles	Ceramic tiles	Semi-dispersive paint	
25.	SANITARY BLOCK FOR PATIENTS	Ceramic tiles	Ceramic tiles	Semi-dispersive paint	
26.	CORRIDOR	Ceramic tiles	Semi-dispersive paint	Semi-dispersive paint	
27.	PATIENTS ROOM	Ceramic tiles	Semi-dispersive paint	Semi-dispersive paint	
28.	PATIENTS ROOM	Ceramic tiles	Semi-dispersive paint	Semi-dispersive paint	
29.	PATIENTS ROOM	Ceramic tiles	Semi-dispersive paint	Semi-dispersive paint	
30.	PATIENTS ROOM	Ceramic tiles	Semi-dispersive paint	Semi-dispersive paint	
31.	PATIENTS ROOM	Ceramic tiles	Semi-dispersive paint	Semi-dispersive paint	
32.	SANITARY BLOCK FOR STAFF	Ceramic tiles	Ceramic tiles	Semi-dispersive paint	
33.	NURSES ROOM	Ceramic tiles	Semi-dispersive paint	Semi-dispersive paint	
34.	HEAD NURSE	Ceramic tiles	Semi-dispersive paint	Semi-dispersive paint	
35.	SANITARY BLOCK FOR PATIENTS	Ceramic tiles	Ceramic tiles	Semi-dispersive paint	
NET SURFACE TOTAL					
GROSS SURFACE TOTAL					

[illegible][illegible]

ОСНОВА ПРИЗЕМАЉА НОВОИДЈАНПАНОВО СТАЊЕ ПРЕДЈАВА
GROUND FLOOR BASE - PLANNED CONDITION OF HEATING