


THE BASIS OF THE SUBJECT SPACE
-new condition
water suply S 1:50

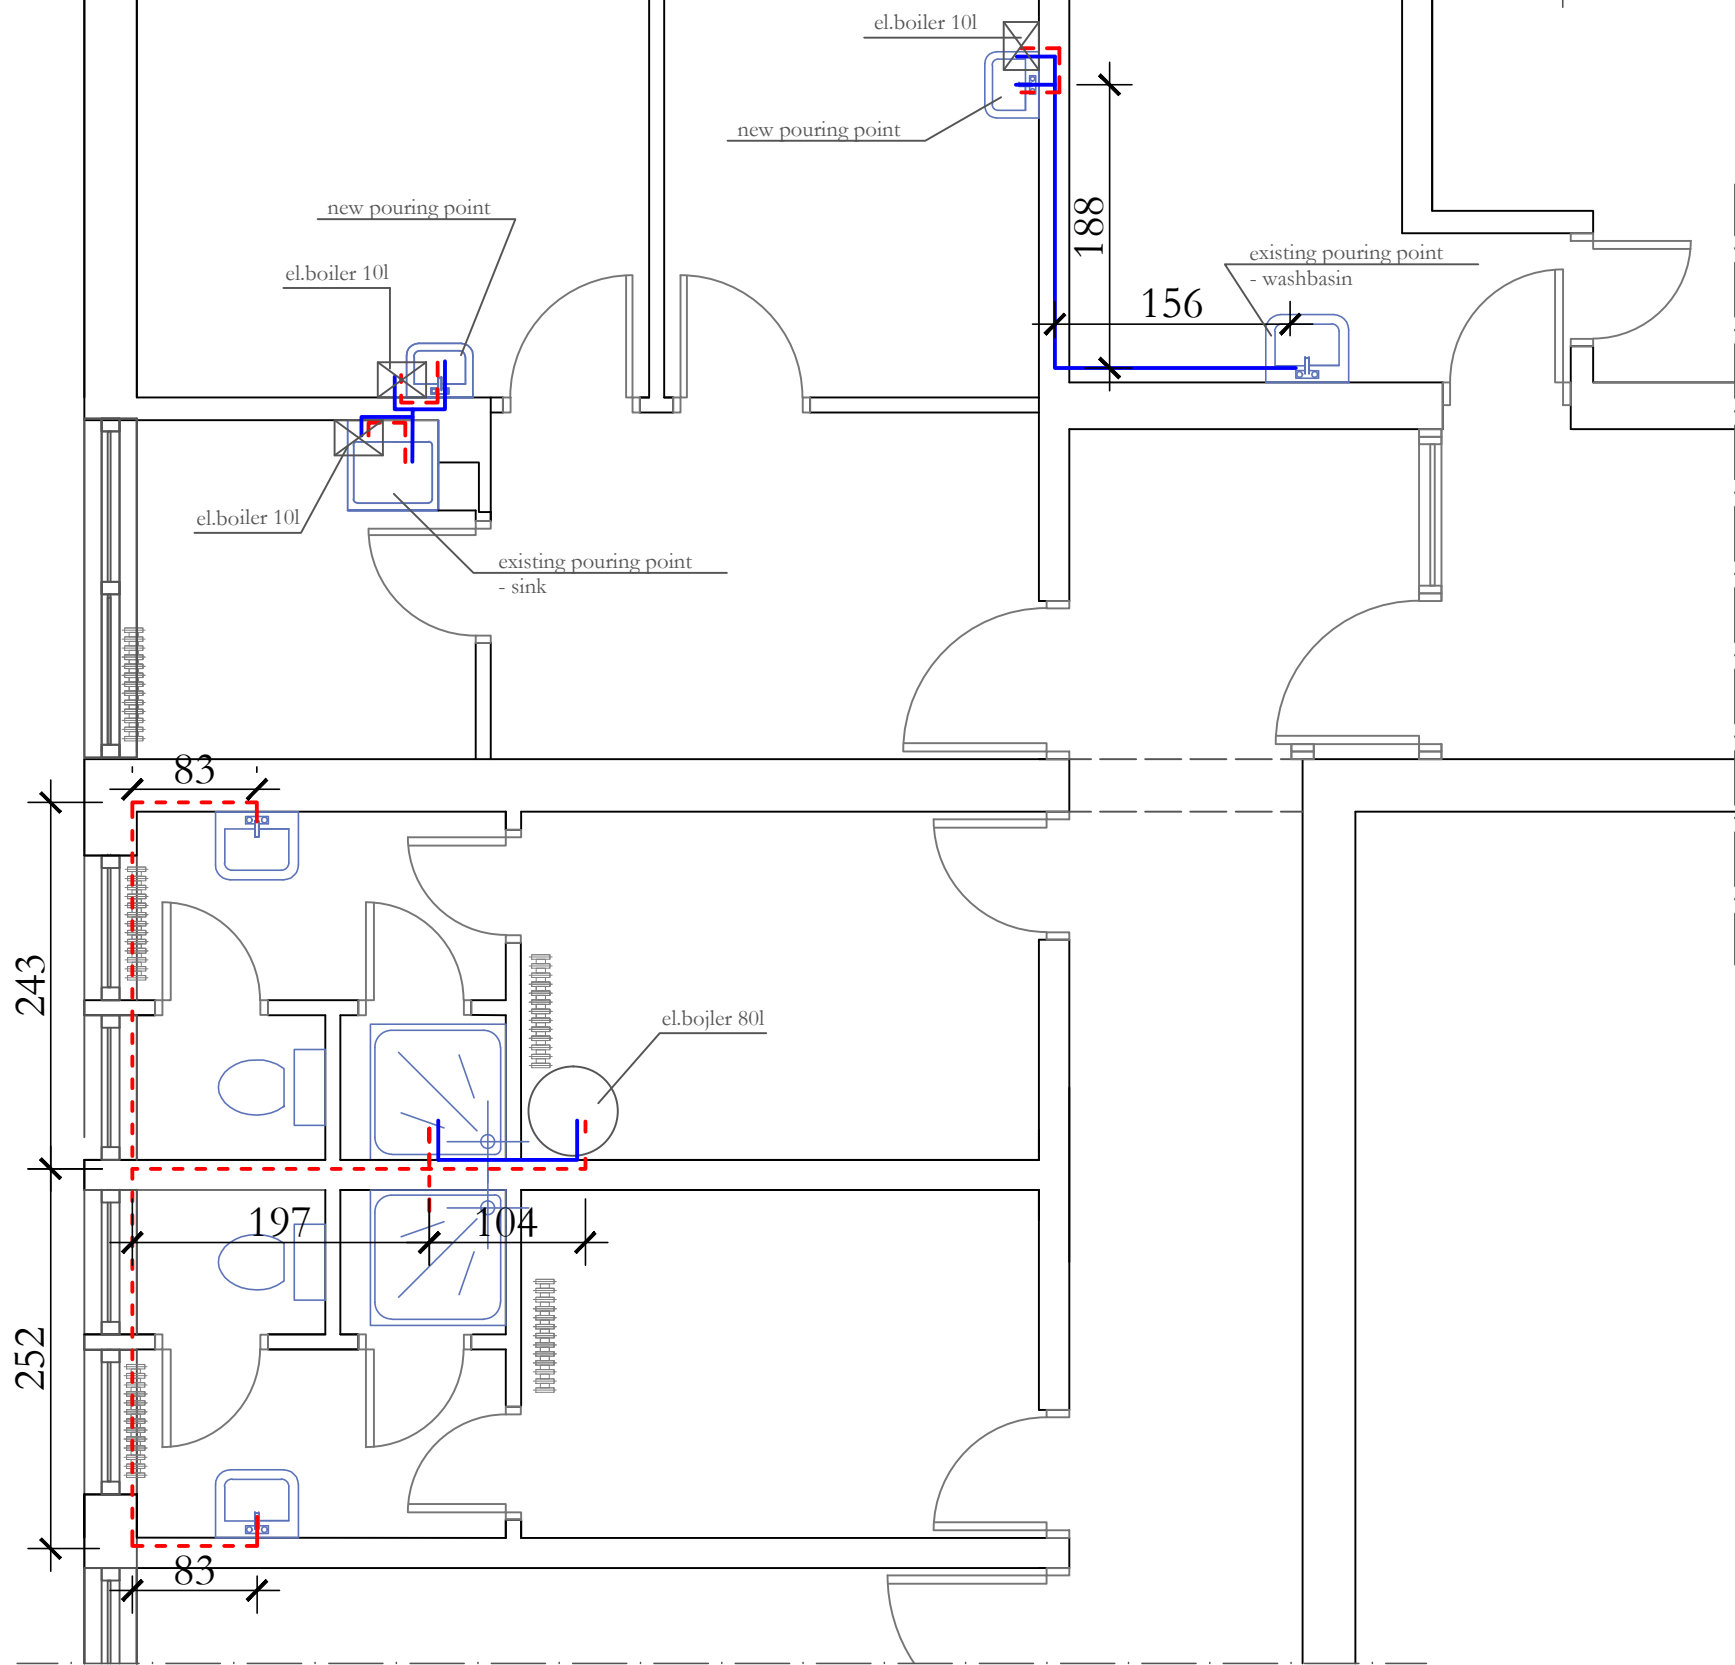

— new water suply - cold water
- - - new water suply - warm water

Investor:	Municipality of Nova Crnja st.JNA no.110 Nova Crnja
Facility:	Adaptation of Medical premises in a part of the floor of helth centre in Srpskoj Crnji st.Patrijarha Arsernija Čarnojevića no.15 Srpska Crnja
Designer:	*KUĆA IN Arhitectual bureau* Trg slobode no.5, Zrenjanin
Type of engineering documents:	IDP- PRELIMINARY DESIGN
Deesign part:	3-Design of hydro-technical installations
Draving:	The basis of the subject space -new condition - water supllay
Scale:	1:50
Responsible designer :	Mila Pećanac, BS in Architecture
Licence No.	300 2609 03
Drawing No:	1
Date :	december 2015.