


Kopiranje ovog dokumenta ili pojedinih njegovih delova, ili
ovakve treće strane bez saglasnosti Pro-ENERGO d.o.o. je
strogo zabranjeno. Copying or this document and
giving it to others and the use of communication of the
contents thereof are forbidden without express authority
by PRO-ENERGO liable to the payment of damages.

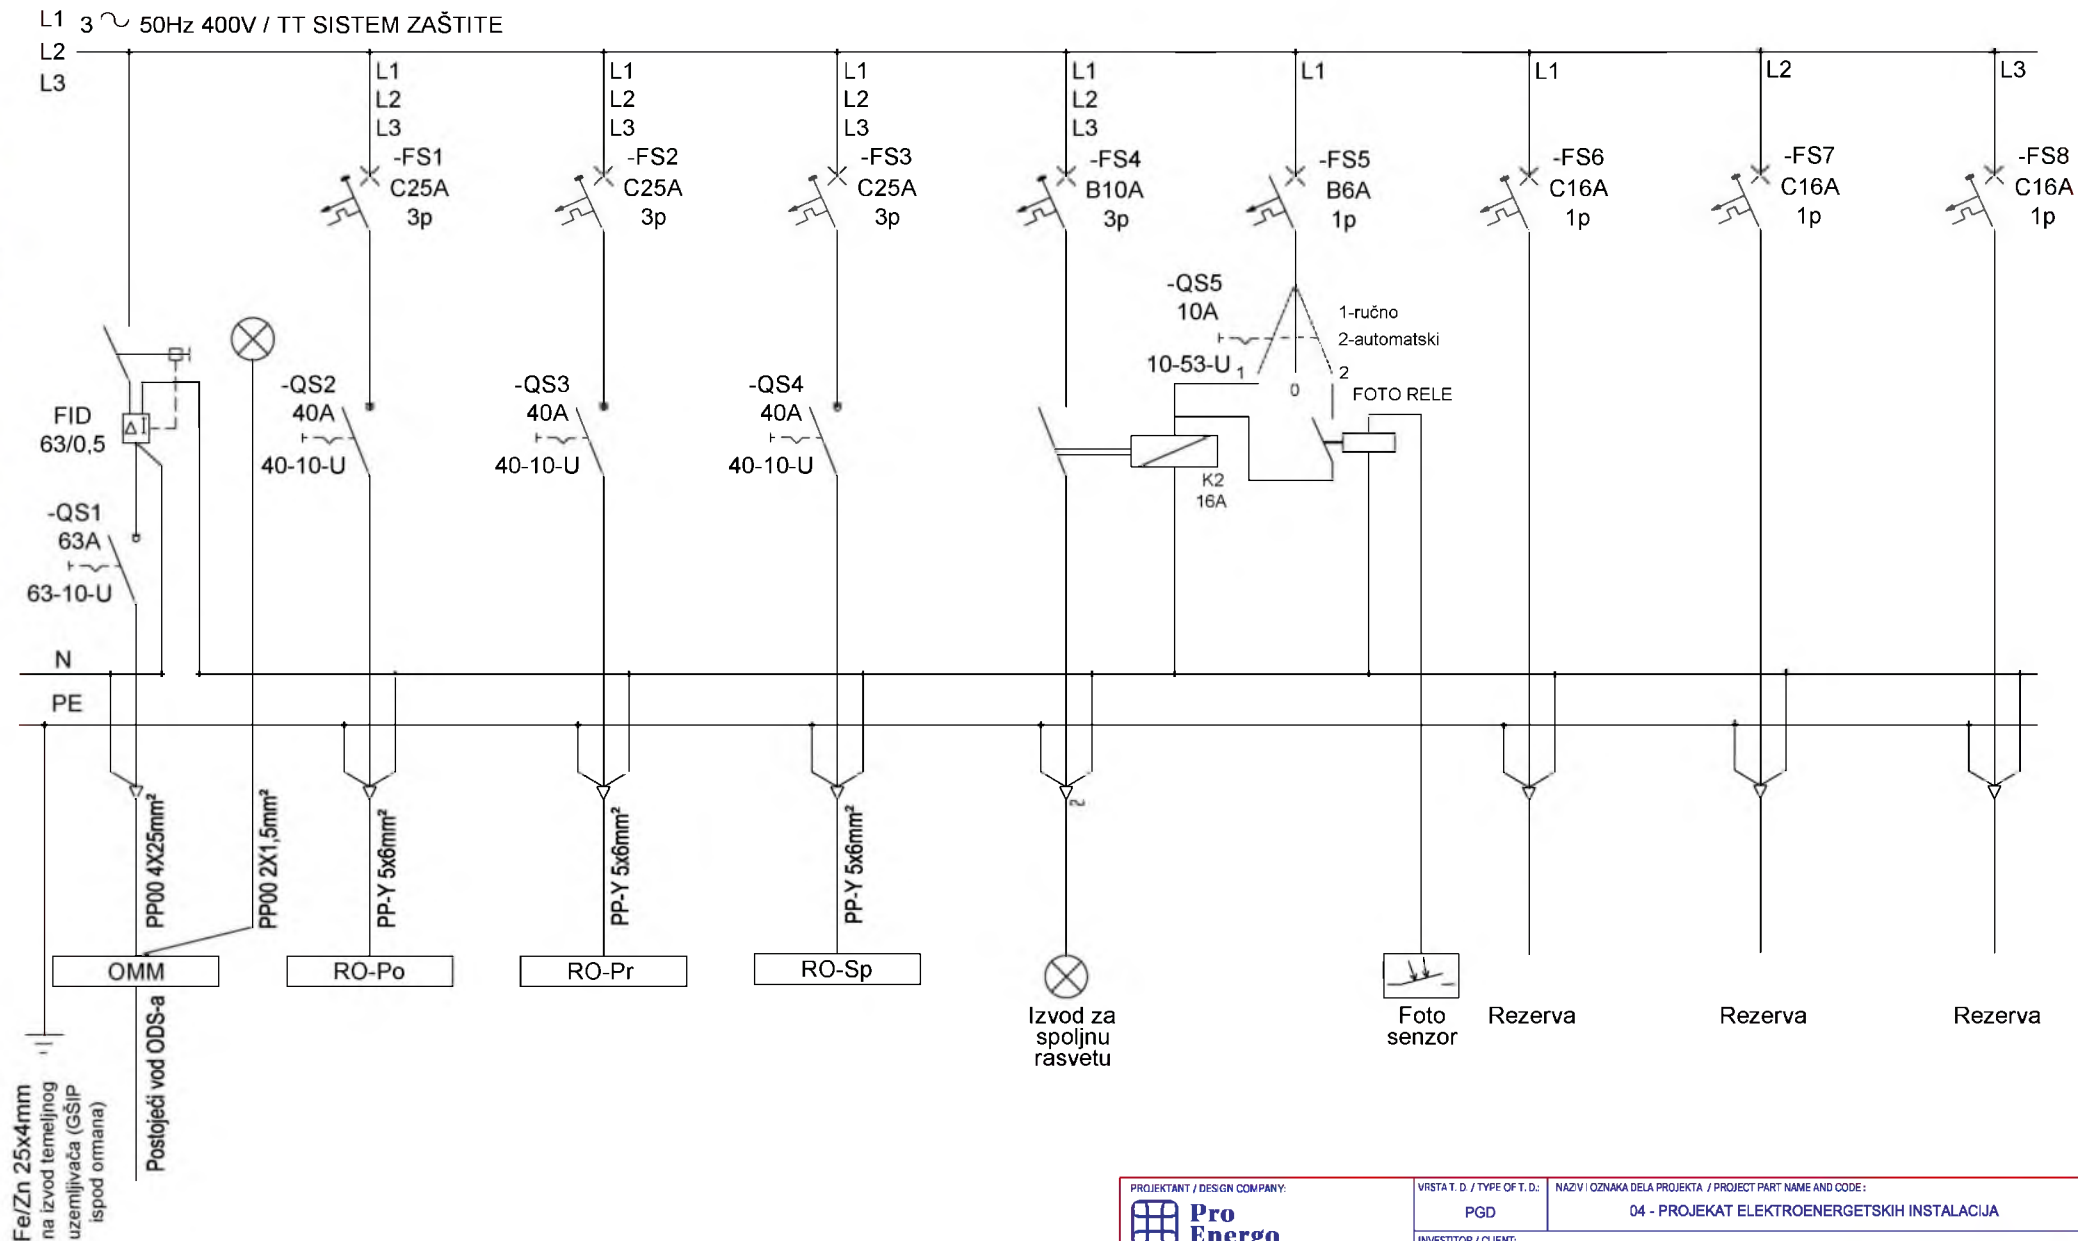

PROJEKTANT / DESIGN COMPANY: <div> Pro Energo</div> PRO-ENERGO d.o.o., M.B. 20402326, PIB 105517903 Privrednikova br. 6, 21000 Novi Sad, Republika Srbija		VISTA T. D. / TYPE OF T. D.: PGD	NAZIV / OZNAKA DELA PROJEKTA / PROJECT PART NAME AND CODE: 04 - PROJEKAT ELEKTROENERGETSKIH INSTALACIJA				
INVESTITOR / CLIENT: GRAD ZRENJANIN, Zrenjanin, Trg slobode br.10							
OBJEKT / BUILDING: Regionalni centar za energetska efikasnost Zrenjanin, Dr Kornela Radulovića br. 18, kat.parc.7540, K.O. Zrenjanin 1						ODGOVORNI PROJEKTANT / APPROVED BY: Vernislav JANKOVIC, die	
NAZIV CRTEŽA / DWG. NAME: JEDNOPOLNA ŠEMA GRO							
DATUM / DATE: MAR.2019.	BROJ PROJEKTA / PROJECT NO: 020364-PE/19	RAZMERA / SCALE: -	FORMAT / PAPER SIZE: 420 x 297 mm	REVIZIJA / REVISION: 00	LIST / SHEET: 011		