

Kopiranje ovog dokumenta ili pojedinih njegovih delova, bez saglasnosti izdavaoca, nije dozvoljeno. Copying of this document, and giving it to others and the use or communication of the content thereof, are forbidden without express authority by PRO ENERGO liable to the payment of damages.

SLEME
1177.0 (+92.52)


VENAC
831.0 (+89.06)

SPRAT POD
530.0 (+86.05)

VISOKO PRIZEMLJE POD
241.0 (+83.16)

TEREN
0.0 (+80.75)

SUTEREN POD
-90.0 (+79.85)

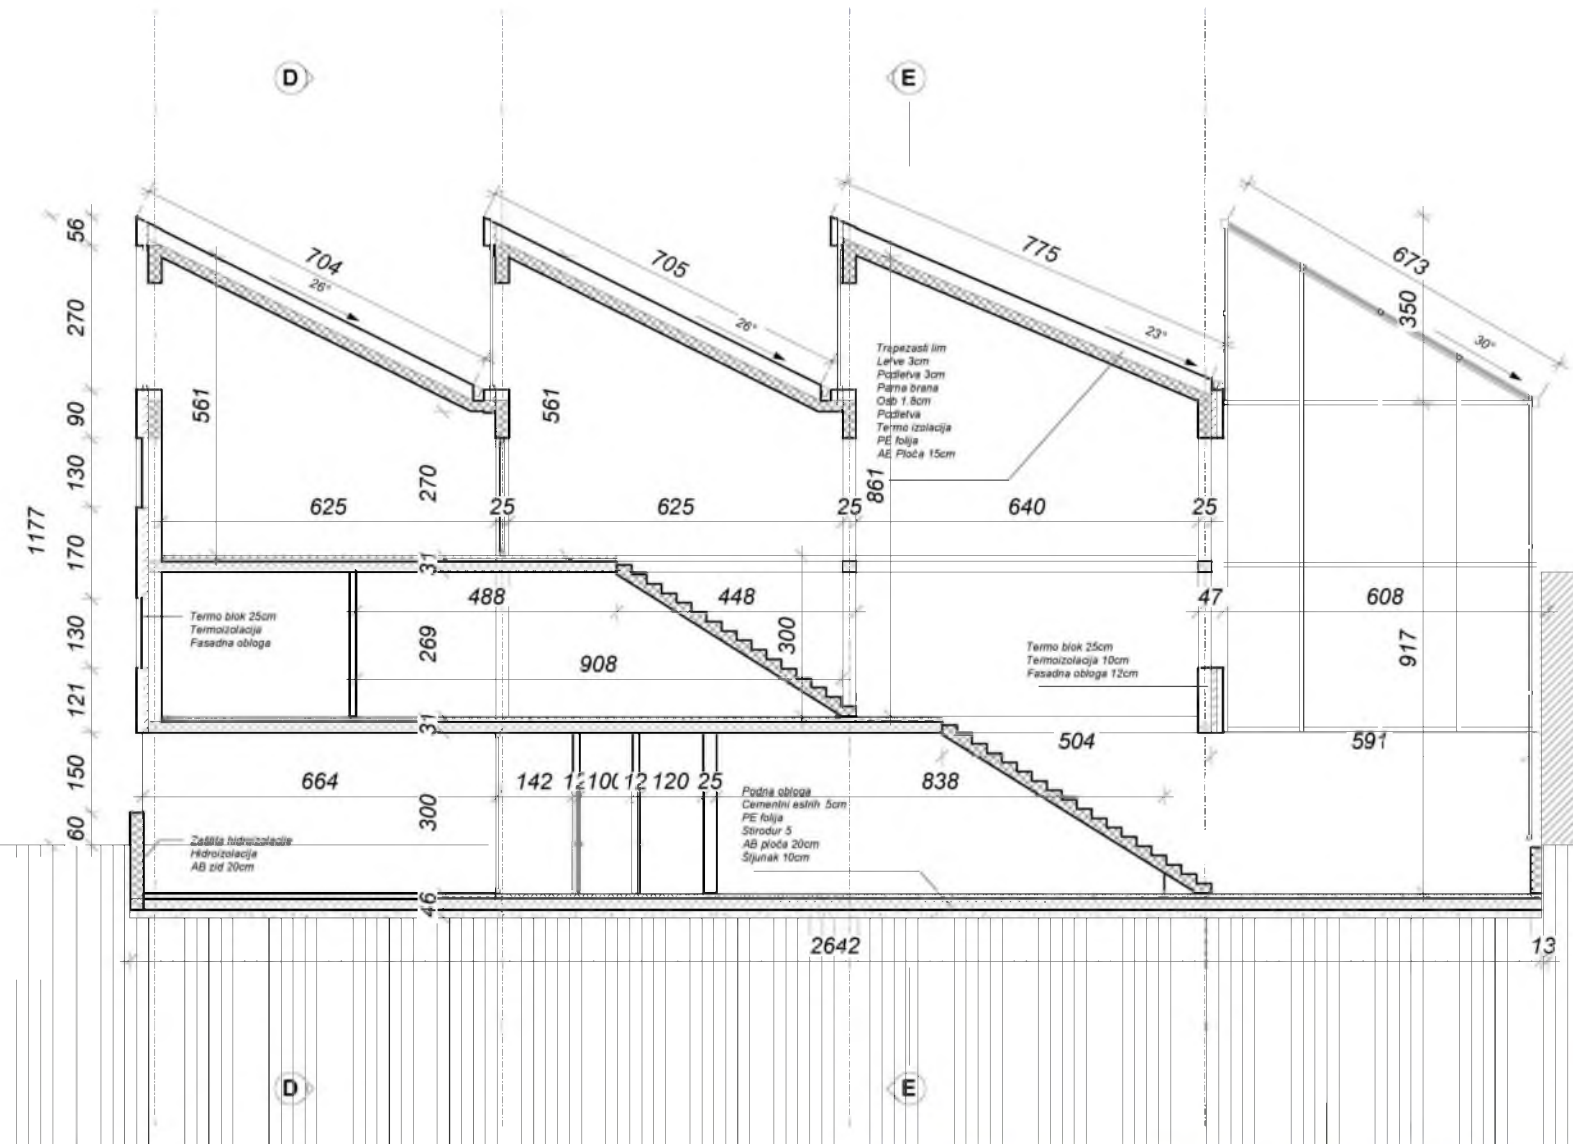

Prof. dr. Jelena T. Atanacković

PROJEKAT / DESIGN COMPANY  PRO-ENERGO d.o.o., M.B. 20402326, PIB 105517903 Privrednička br. 6, 21000 Novi Sad, Republika Srbija		VRSTA DOKUMENTA / TYPE OF T.D. PGD		IMENJE OSOBA ZA PROJEKAT / PROJECT NAME AND CODE 01 - PROJEKAT ARHITEKTURE	
POSREDOVAČ / CLIENT GRAD ZRENJANIN		ODGOVORNI PROJEKANT / APPROVED BY Prof. dr. Jelena T. ATANACKOVIĆ JELIČIĆ, dia AUTORSKI TIM / THE TEAM OF AUTHORS Dejan ECET, Igor MARAS i Maja ĐERMAN			
OBJEKAT / BUILDING REGIONALNI CENTAR ZA ENERGETSKU EFIKASNOST kat. parc. 7540 KO. ZRENJANIN					
NAMENIŠTA / DWG. NAME PRESEK C-C					
DATUM / DATE MART 2019.	PROJEKAT / PROJECT NO. 020361-PE/19	RAZMERA / SCALE 1:100	FORMAT / PAPER SIZE 420 x 297 mm	REVIZIJA / REVISION 00	LIST / SHEET 010

