


Kopiranje ovog dokumenta ili pojedinih njegovih delova, kao i davanje trećim licima bez saglasnosti koju je dao PRD ENERGO, nije dozvoljeno. Copying of this document and giving it to others and the use or communication of the contents thereof, are forbidden without express authority by PRD ENERGO liable to the payment of damages.

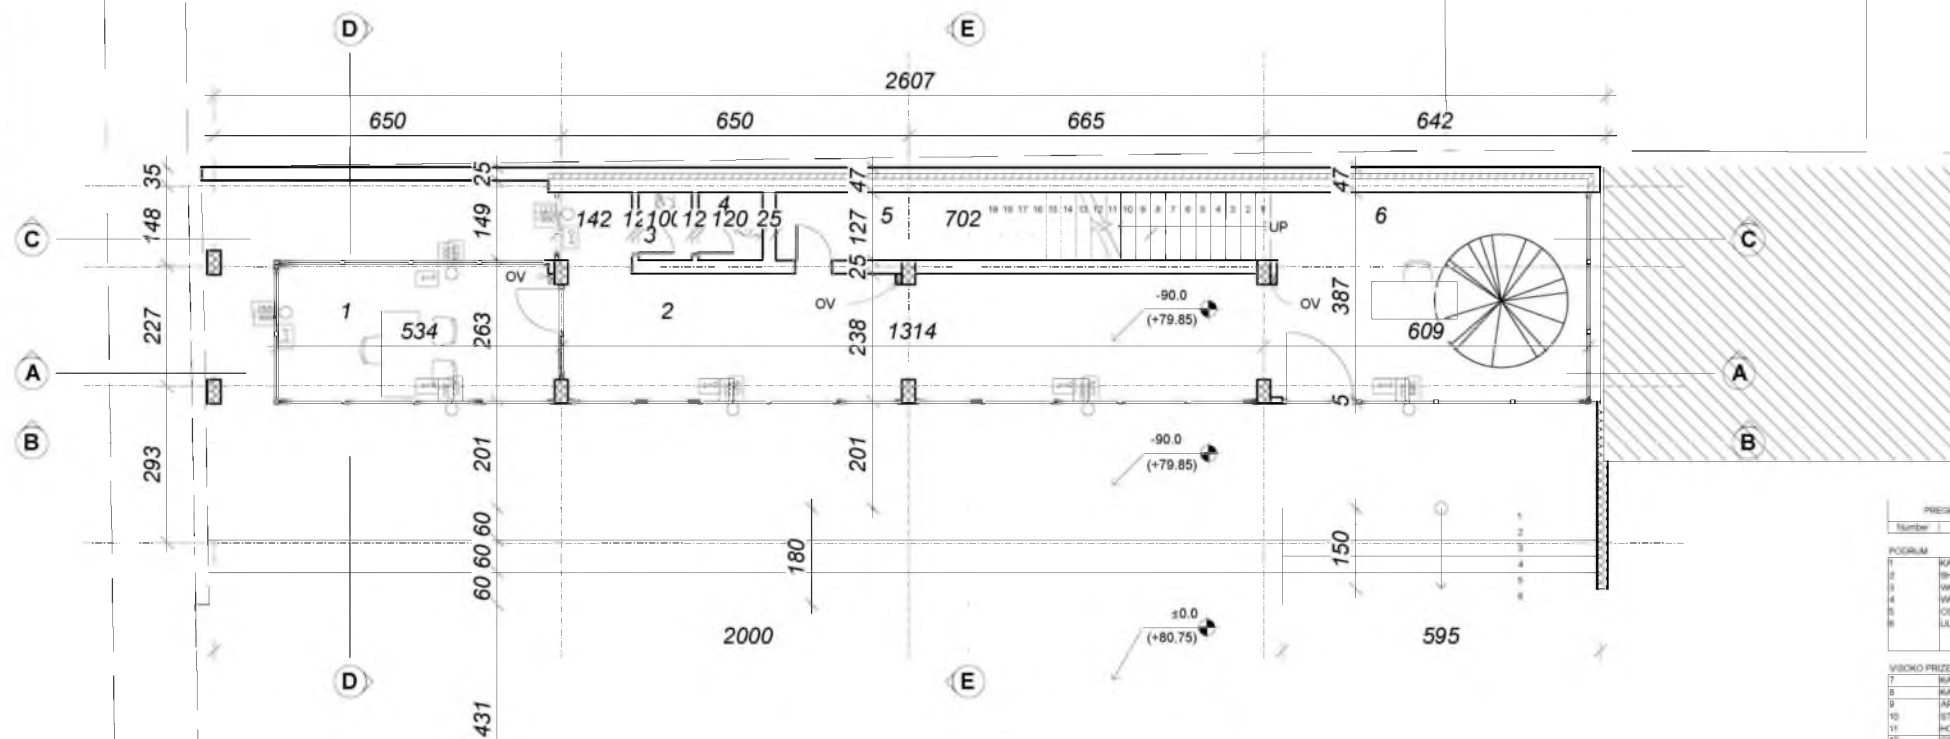

PREGLED PLOŠTINA		
Number	Name	Area

PODZEMJE		
1	KANCELARIJA	13.7 m ²
2	SHOW ROOM	25.2 m ²
3	WC	1.3 m ²
4	WC	1.5 m ²
5	OSTAVA	0.9 m ²
6	LAŽN HIL	0.9 m ²

VISOKO PRIZEMLJE		
7	KANCELARIJA	22.8 m ²
8	KANCELARIJA	16.2 m ²
9	ARHIVA	1.1 m ²
10	STEPENISTE	0.1 m ²
11	HODNIK	22.1 m ²
12	OSTAVA	1.8 m ²
13	KAJNA KUHINJA	0.8 m ²
14	WC	1.8 m ²
15	WC	1.8 m ²
16	KANCELARIJA	28.9 m ²

SPRAT		
17	KANCELARIJA	11.8 m ²
18	KANCELARIJA	18.0 m ²
19	STEPENISTE	13.8 m ²
20	HODNIK	25.9 m ²
21	KAJNA KUHINJA	4.3 m ²
22	KANCELARIJA	12.9 m ²
23	WC	1.8 m ²
24	WC	1.8 m ²

PROJEKANT / DESIGN COMPANY Pro Energo PRO-ENERGO d.o.o., M.B. 20402326, PIB 105517903 Privrednička br. 6, 21000 Novi Sad, Republika Srbije		VRSTA D. / TYPE OF T. D. PGD		IMENI OSOBA ZA PROJEKT / PROJECT PART NAME AND CODE 01 - PROJEKAT ARHITEKTURE	
INVESTOR / CLIENT GRAD ZRENJANIN		DOZVOLJENI PROJEKANT / APPROVED BY Prof. dr. Jelena T. ATANACKOVIĆ JELIČIĆ, dia AUTORSKI TIM / TEAM OF AUTHORS Dejan ECET, Igor MARAS i Maja ĐERMAN			
OBJEKT / BUILDING REGIONALNI CENTAR ZA ENERGETSKU EFIKASNOST kat. parc. 7540 KO. ZRENJANIN		NADZORUJE / OVERS. NAME OSNOVA PODRUMA			
DATUM / DATE MART 2019.	PROJ. PROJEKTA / PROJECT NO. 020361-PE/19	RAZMERA / SCALE 1:100	FORMAT / PAPER SIZE 420 x 297 mm	REVIZIJA / REVISION 00	LIST / SHEET 004