



RECAP OF THE AREAS - PRESENT BUILDING		
NO. FACILITY	S(m2)	FLOOR PROCESSING
01 ENTRANCE 1	100.24	RC BOARD
02 ENTRANCE 2	85.94	RC BOARD
03 ARENA 1	320.60	parquet
04 TABLE TENNIS CLUB	232.88	PVC ground sheet
05 BOXING CLUB	209.59	PVC ground sheet
06 HALLWAY	36.26	PVC ground sheet
07 HALLWAY	21.37	PVC ground sheet
08 CHANGING ROOM 1	8.95	PVC ground sheet
09 CHANGING ROOM 2	9.03	PVC ground sheet
10 CHANGING ROOM 3	9.02	PVC ground sheet
11 CHANGING ROOM 4	9.10	PVC ground sheet
12 PRESS	20.33	PVC ground sheet
13 OFFICE	21.11	PVC ground sheet
14 OFFICE	8.96	PVC ground sheet
15 BOILER ROOM	4.96	RC BOARD
16 HALLWAY	22.88	RC BOARD
17 TEAM ROOM 1	14.83	RC BOARD
18 TEAM ROOM 2	14.96	RC BOARD
19 TEAM ROOM 3	14.81	RC BOARD
20 TEAM ROOM 4	14.81	RC BOARD
21 TEAM ROOM 5	14.95	RC BOARD
22 TEAM ROOM 6	14.81	RC BOARD
23 UNUSED SPACES UNDER THE STANDS	394.93	RC BOARD
24 TOILET - MEN	27.55	antisl. cer. til.
25 TOILET - WOMEN	11.59	antisl. cer. til.
26 HALLWAY	5.20	antisl. cer. til.
27 SHOWERS 1	14.07	antisl. cer. til.
28 SHOWERS 2	6.26	antisl. cer. til.
29 REFEREES' CHANGING ROOM	6.24	PVC ground sheet
30 REFEREES' BATHROOM	3.72	antisl. cer. til.
31 MEDICAL ROOM	5.16	PVC ground sheet
32 STORAGE ROOM	3.62	PVC ground sheet
33 ROOM FOR BOILERS	2.86	antisl. cer. til.
34 TECHNICAL ROOM - MDB	9.00	RC BOARD
35 TECHNICAL ROOM - DB	3.20	RC BOARD
36 TECHNICAL ROOM	7.48	antisl. cer. til.
TOTAL AREA - NETTO		2711.26
TOTAL AREA - GFA		2756.23




2			
1			
R	DESCRIPTION OF THE CHANGES	DATE	PRODUCER
INŽENJERING ZRENJANIN A.D. ZA PROJEKTOVANJE, INŽENJERING I KONSALTING 23000 ZRENJANIN, Petra Drapšina 15 tel: ++ 381 23 543-831, 545-452 PMB: 101160949 e-mail: office@inzing.rs tel/fax: ++ 381 23 544-725 Matični broj: 08181039		Investor THE CITY OF ZRENJANIN	
Title of the object REPURPOSING AND ADAPTATION OF THE BUILDING FOR SPORTS AND PHYSICAL EDUCATION INTO A MULTIFUNCTIONAL BUILDING FOR SPORTS, TRADE FAIRS AND OTHER ACTIVITIES		Title of the part of project ARCHITECTURAL PROJECT (with the elements of hydro-technical installations and mechanical installations)	
Type of technical documentation CONSTRUCTION PROJECT	Index PZI	Oznaka 1	For the works of REPURPOSING AND ADAPTATION
Chief designer Boris Ševo, dipl. inž. arh. broj licence: 2200 N	Title of the design PRESENT CONDITION		
Responsible designer Boris Ševo, dipl. inž. arh. broj licence: 2200 N	THE BASIS OF THE GROUND FLOOR		
Associates on the project	DATE June 2016	PROPORTIONS 1:500	AUDIT 0
	DESIGN NUMBER 1-22/16 - PZI - 1 - AR - 1 - 02		19
	NO. TECH. DOC.	PROJECT	O. NO.
	SECTION	FASCICULE	DESIGN
TOTAL NUMBER OF DESIGNS			

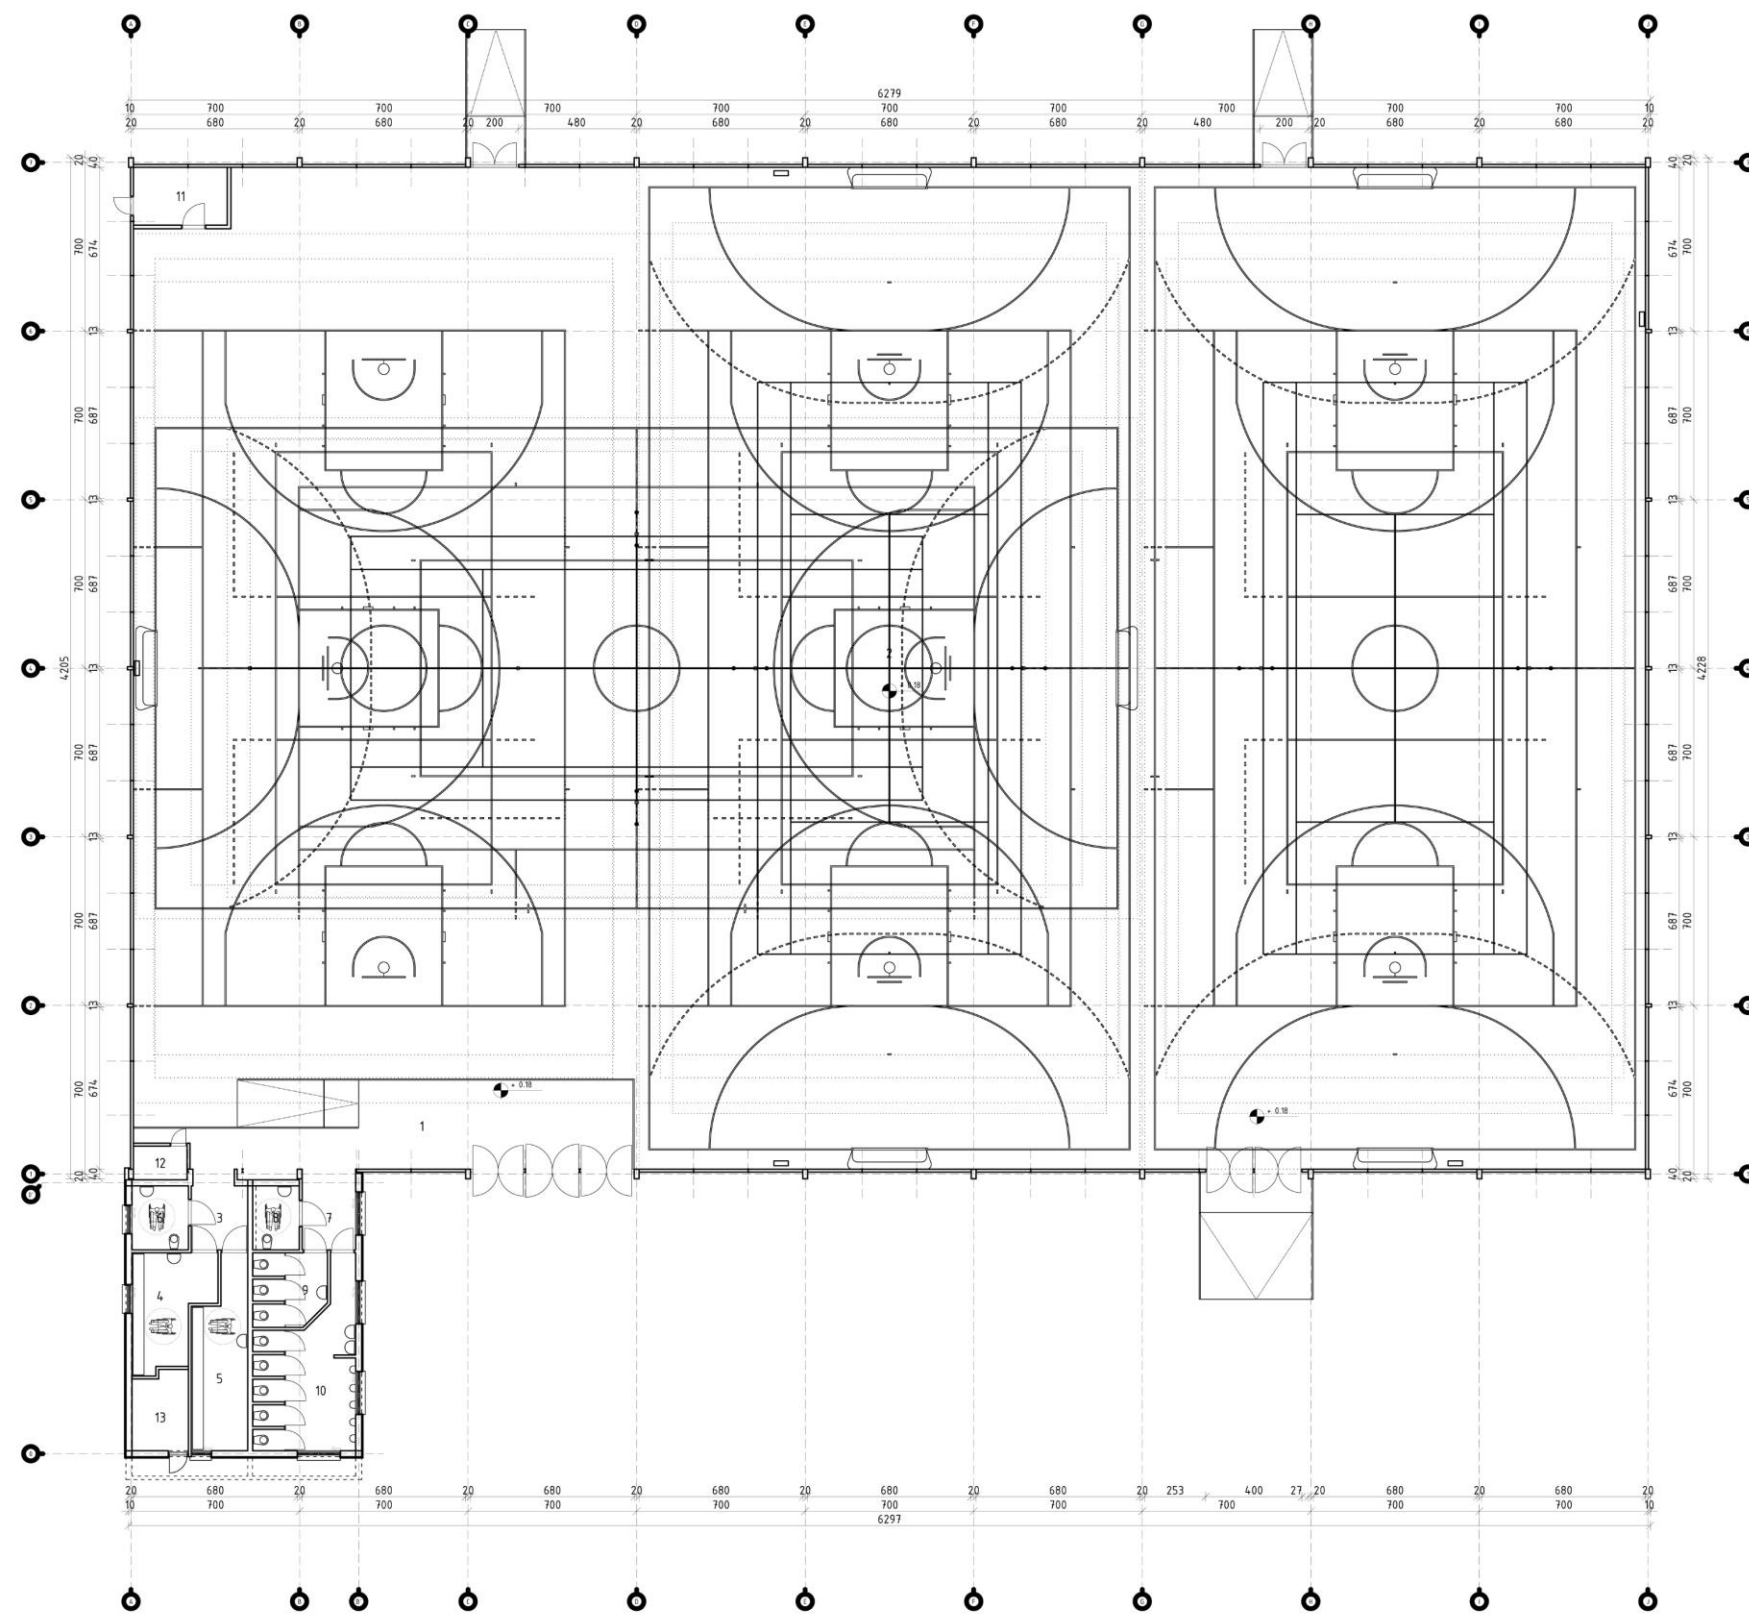

RECAP OF AREAS – ADAPTED BUILDING		
NO. FACILITY	S (m2)	FLOOR PROCESSING
01 ENTRANCE	76.56	concrete / wood floor
02 ARENA (THREE COMBINED FIELDS FOR TRAINING)	2524.15	parquet
03 HALL	7.42	antisl. cer. til.
04 CHANGING ROOM 1	14.05	PVC ground sheet
05 CHANGING ROOM 2	16.54	PVC ground sheet
06 TOILET FOR THE DISABLED – WOMEN	6.24	antisl. cer. til.
07 HALL	7.44	antisl. cer. til.
08 TOILET FOR THE DISABLED – MEN	5.16	antisl. cer. til.
09 TOILET – WOMEN	8.80	antisl. cer. til.
10 TOILET – MEN	24.63	antisl. cer. til.
11 TECHNICAL ROOM – MAIN DISTRIBUTION CABINET	3.12	concrete
12 TECHNICAL ROOM – DISTRIBUTION CABINET 1	9.36	concrete
13 TECHNICAL ROOM	7.48	antisl. cer. til.
TOTAL AREA – NETTO		2710.96
TOTAL AREA – GFA		2756.23

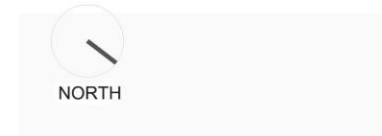

2			
1			
R	DESCRIPTION OF THE CHANGES	DATE	PRODUCER
 A.D. ZA PROJEKTOVANJE, INZENJERING I KONSALTING 23000 ZRENJANIN, Petra Drapšina 15 e-mail: office@inzenjering.rs tel: ++ 381 23 543-831, 545-452 tel/fax: ++ 381 23 544-725 PIB: 101160949 Matični broj: 08161039		Investor THE CITY OF ZRENJANIN	
Type of technical documentation CONSTRUCTION PROJECT		Index PZI	Title of the object REPURPOSING AND ADAPTATION OF THE BUILDING FOR SPORTS AND PHYSICAL EDUCATION INTO A MULTIFUNCTIONAL BUILDING FOR SPORTS, TRADE FAIRS AND OTHER ACTIVITIES
Chief designer Boris Sevo, dipl. inž. arh. broj licence: 12200 N		Title of the part of project ARCHITECTURAL PROJECT (with the elements of hydro-technical installations and mechanical installations)	
Responsible designer Boris Sevo, dipl. inž. arh. broj licence: 12200 N		Title of the design NEW DESIGN - THE BASIS OF GROUND FLOOR	
Associates on the project		DATE June 2016 PROPORTIONS 1:500 AUDIT 0	
		DESIGN NUMBER 1-22/16 - PZI - 1 - AR - 1 - 08	
		TOTAL NUMBER OF DESIGNS 19	
		NO. TECH. DOC. PROJECT O. NO. SECTION FASCICULE DESIGN	