
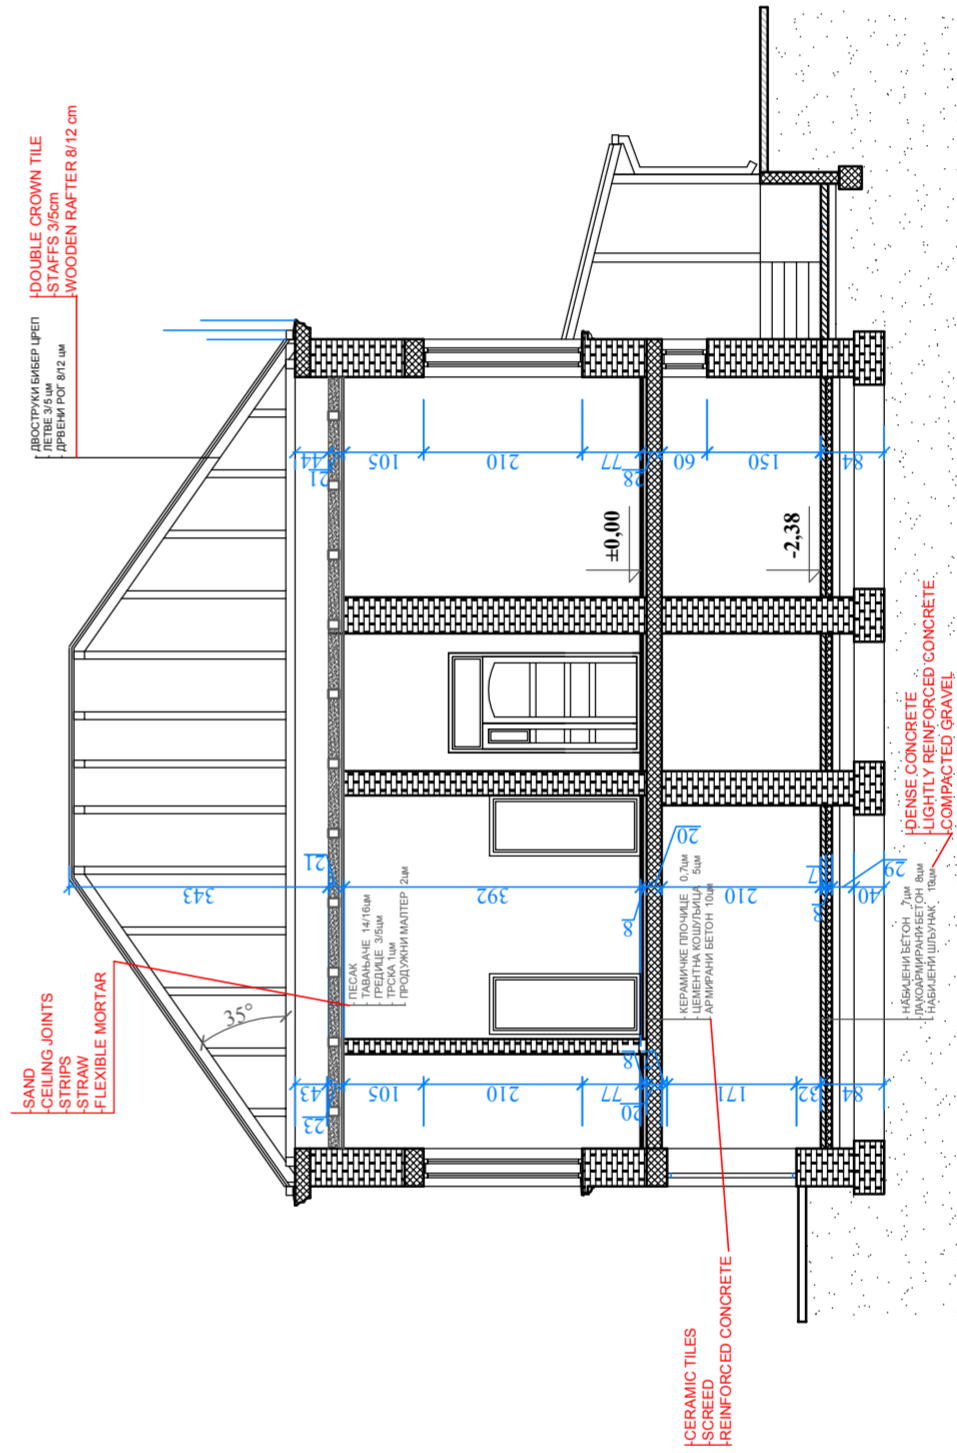


ИРЕЧЕК А - А
SECTION A-A

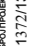

ПРЕСЕК Б - Б
SECTION B-B


