


S 1:50

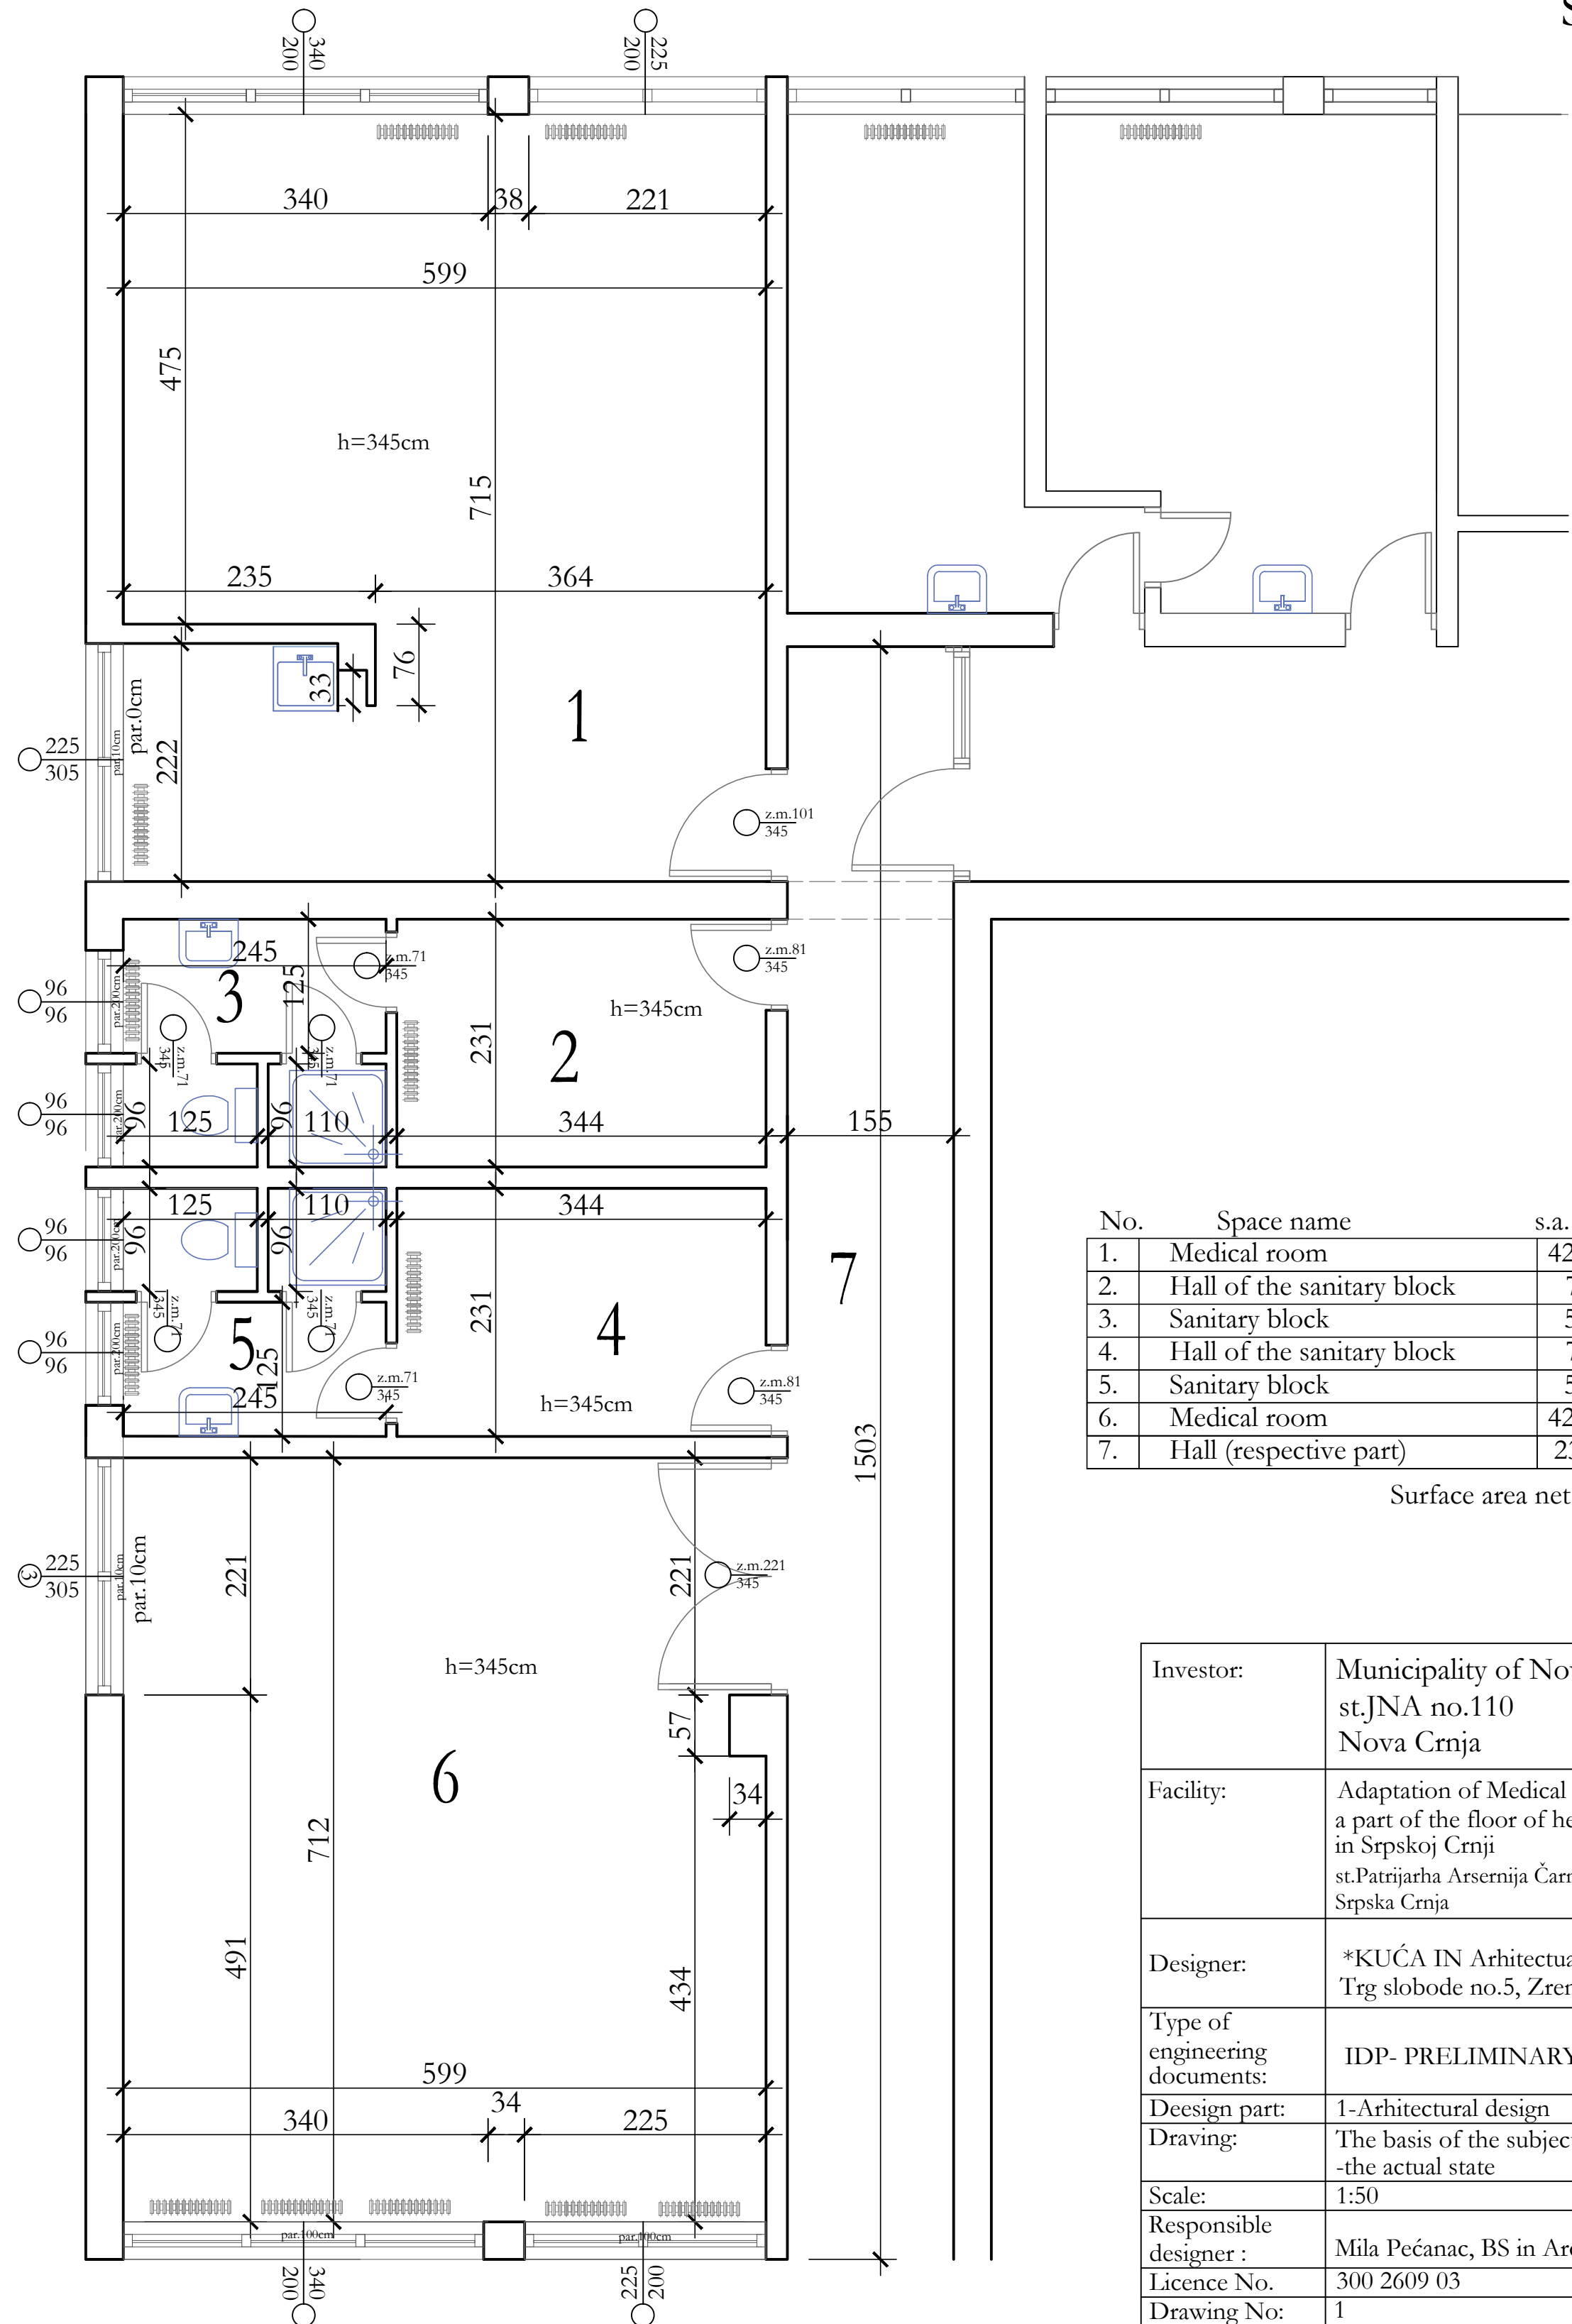

No.	Space name	s.a. (m2)
1.	Medical room	42,47
2.	Hall of the sanitary block	7,95
3.	Sanitary block	5,32
4.	Hall of the sanitary block	7,95
5.	Sanitary block	5,32
6.	Medical room	42,65
7.	Hall (respective part)	23,29

Surface area net=134,92m²

Investor:	Municipality of Nova Crnja st.JNA no.110 Nova Crnja
Facility:	Adaptation of Medical premises in a part of the floor of helth centre in Srpskoj Crnji st.Patrijarha Arsenija Čarnojevića no.15 Srpska Crnja
Designer:	*KUĆA IN Arhitectual bureau* Trg slobode no.5, Zrenjanin
Type of engineering documents:	IDP- PRELIMINARY DESIGN
Deesign part:	1-Arhitectural design
Drawing:	The basis of the subject space -the actual state
Scale:	1:50
Responsible designer :	Mila Pećanac, BS in Architecture
Licence No.	300 2609 03
Drawing No:	1
Date :	december 2015.