


THE BASIS OF THE SUBJECT SPACE  
-new condition-arrangement of equipment  
S 1:50

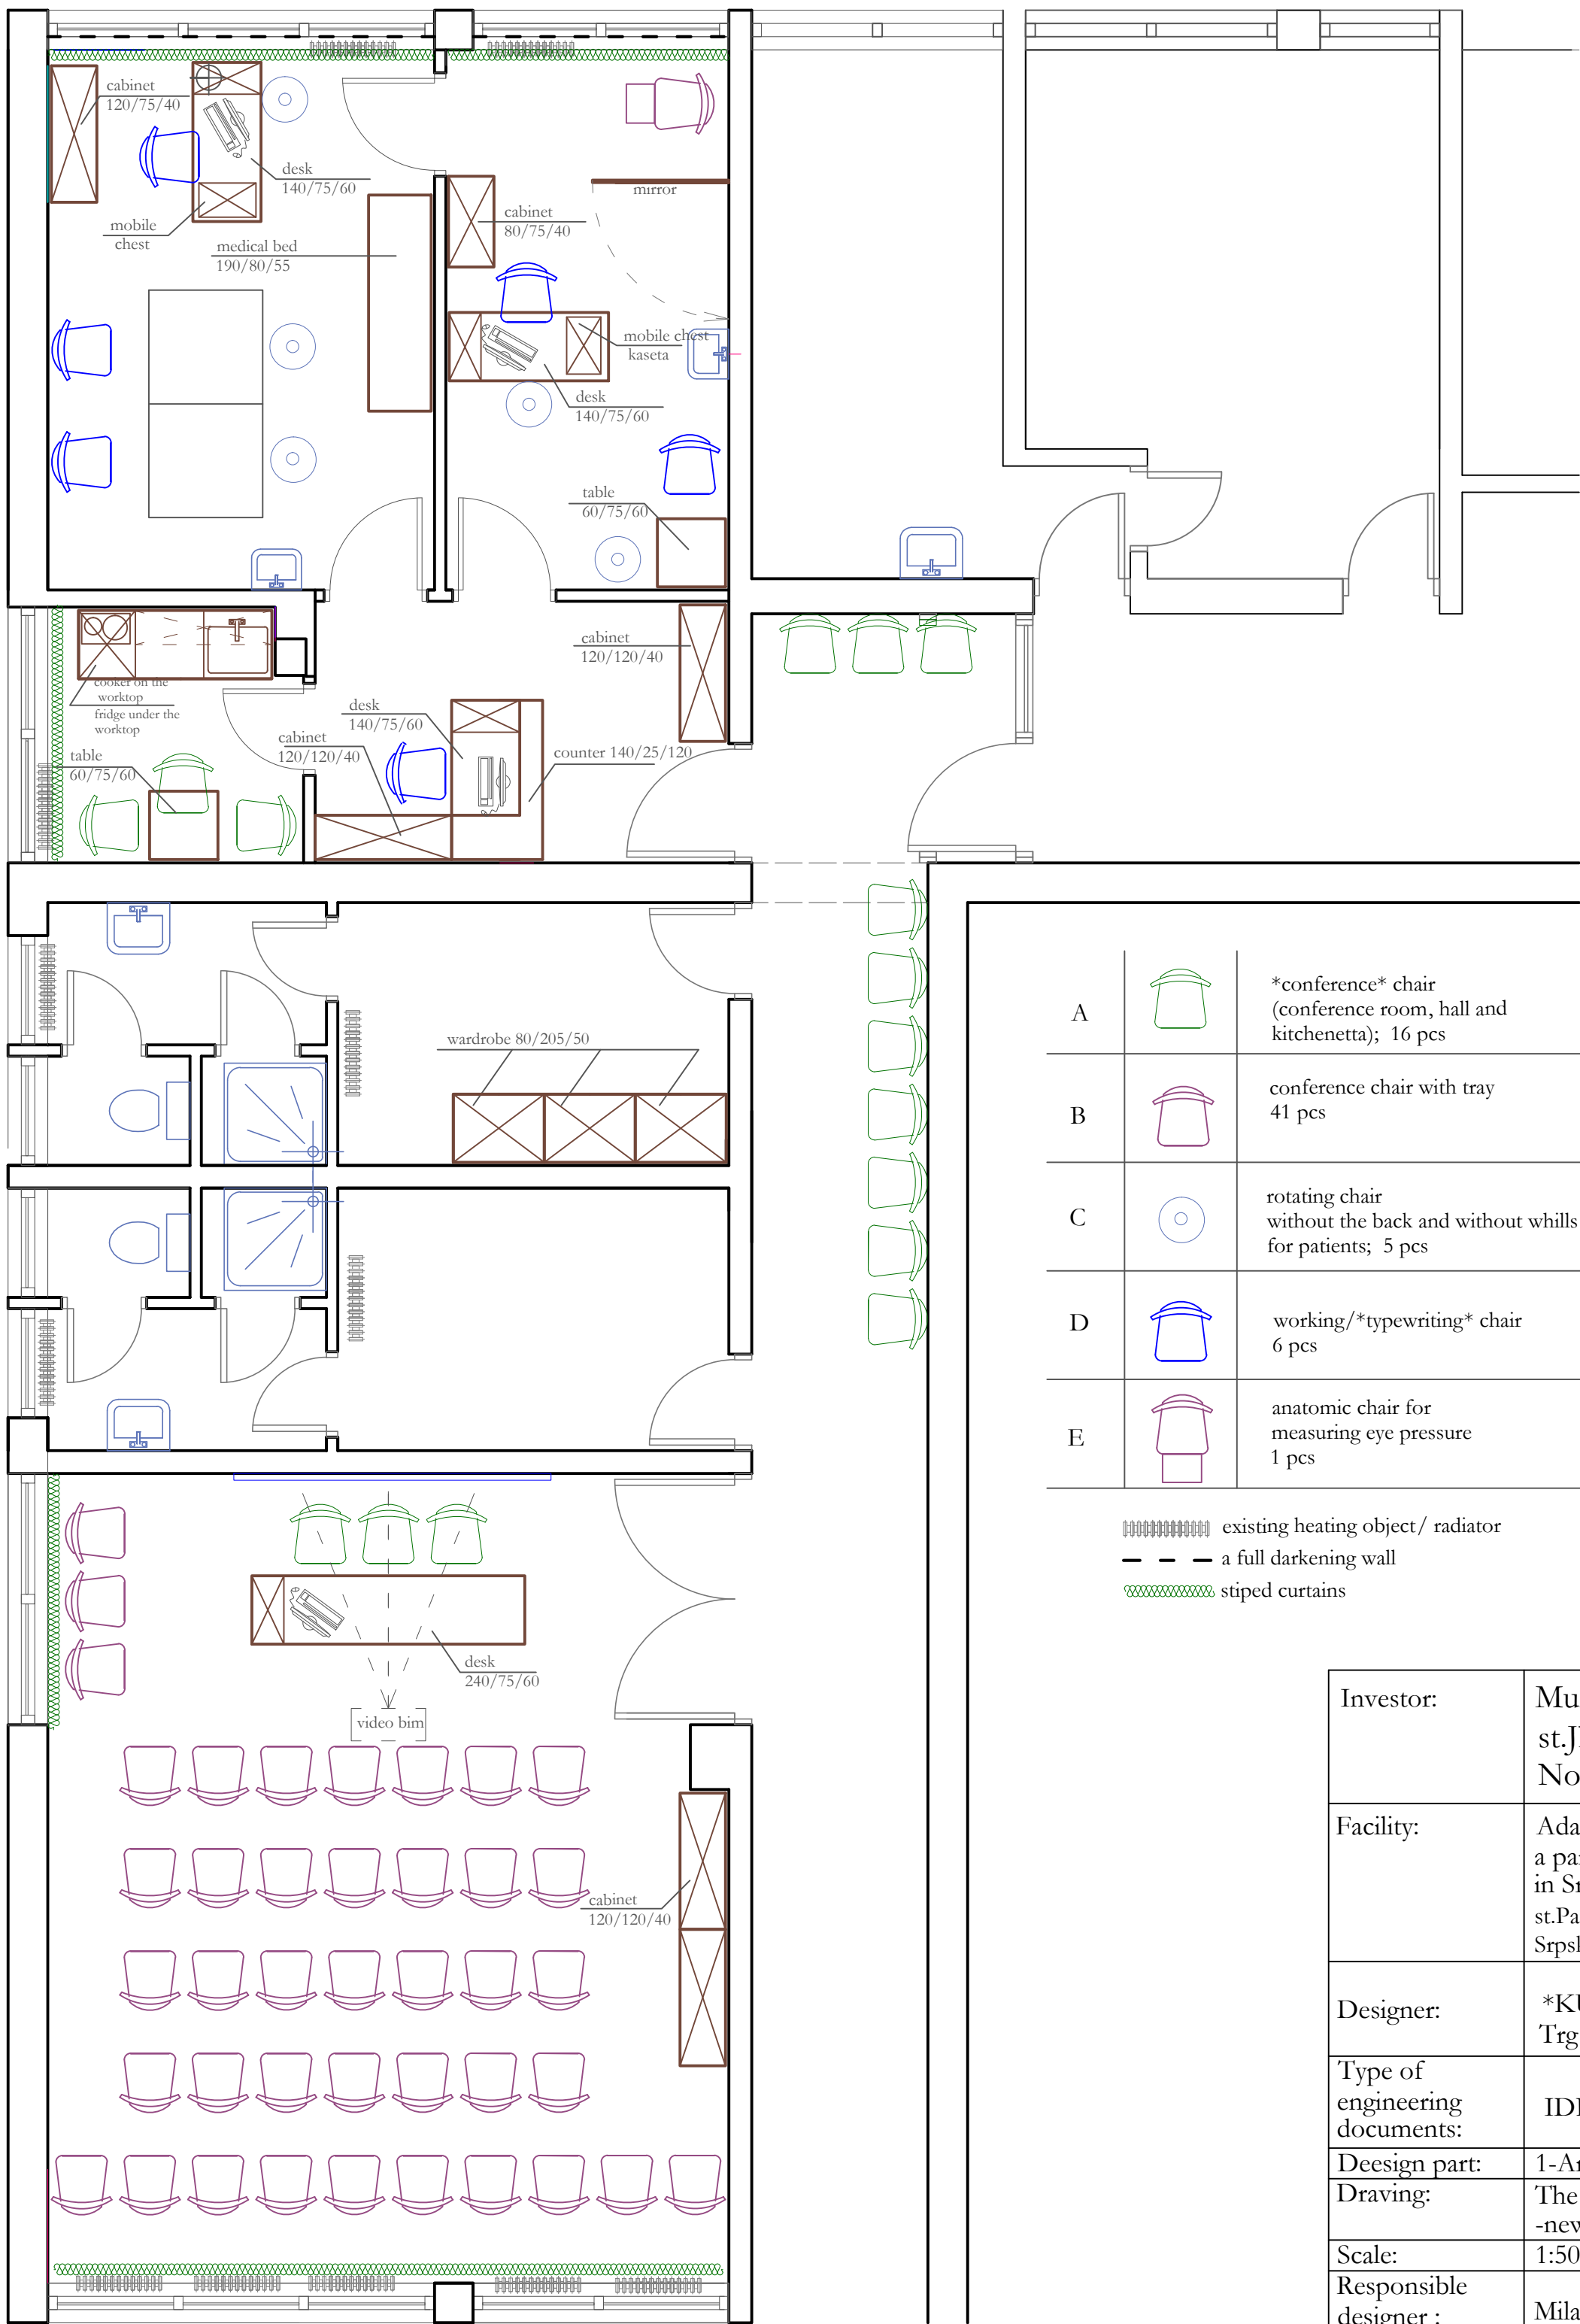

Investor:	Municipality of Nova Crnja st.JNA no.110 Nova Crnja
Facility:	Adaptation of Medical premises in a part of the floor of helth centre in Srpskoj Crnji st.Patrijarha Arsenija Čarnojevića no.15 Srpska Crnja
Designer:	*KUĆA IN Arhitectual bureau* Trg slobode no.5, Zrenjanin
Type of engineering documents:	IDP- PRELIMINARY DESIGN
Deesign part:	1-Arhitectural design
Draving:	The basis of the subject space -new condition
Scale:	1:50
Responsible designer :	Mila Pećanac, BS in Architecture
Licence No.	300 2609 03
Drawing No:	3
Date :	december 2015.