



Kopiranje ovog dokumenta ili pojedinih njegovih delova i davanje trećim licima bez saglasnosti koju je dao "PRO ENERGI" nije dozvoljeno. Copying of this document, and giving it to others and the use or communication of the contents thereof are forbidden without express authority by "PRO ENERGI" liable to the payment of damages.

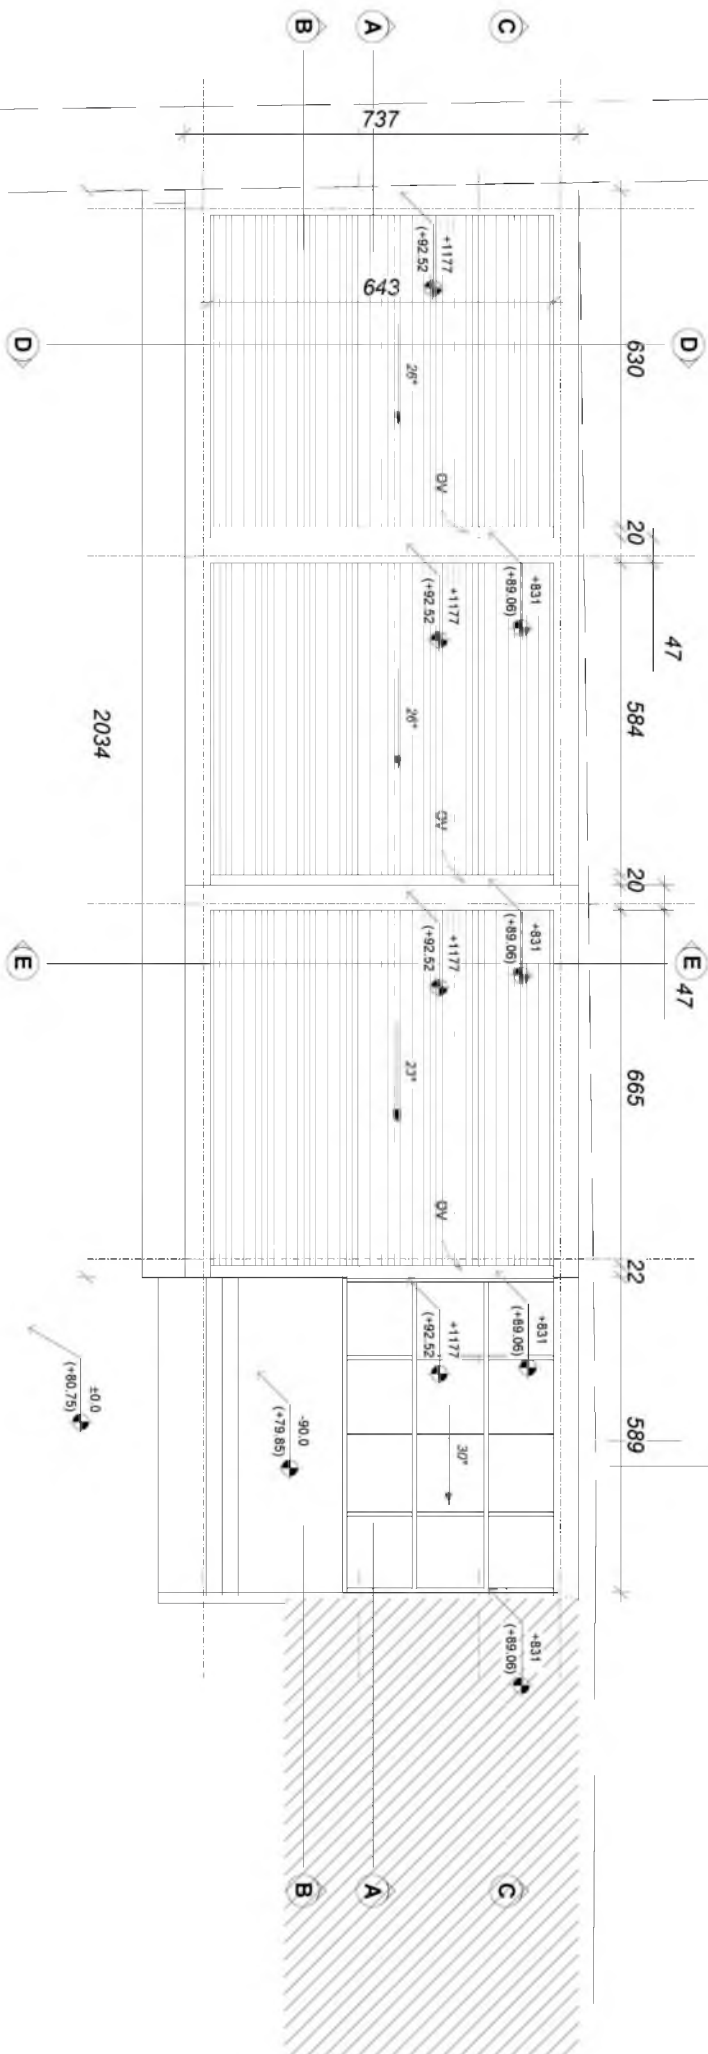

